




1 plot-0 0
1:100

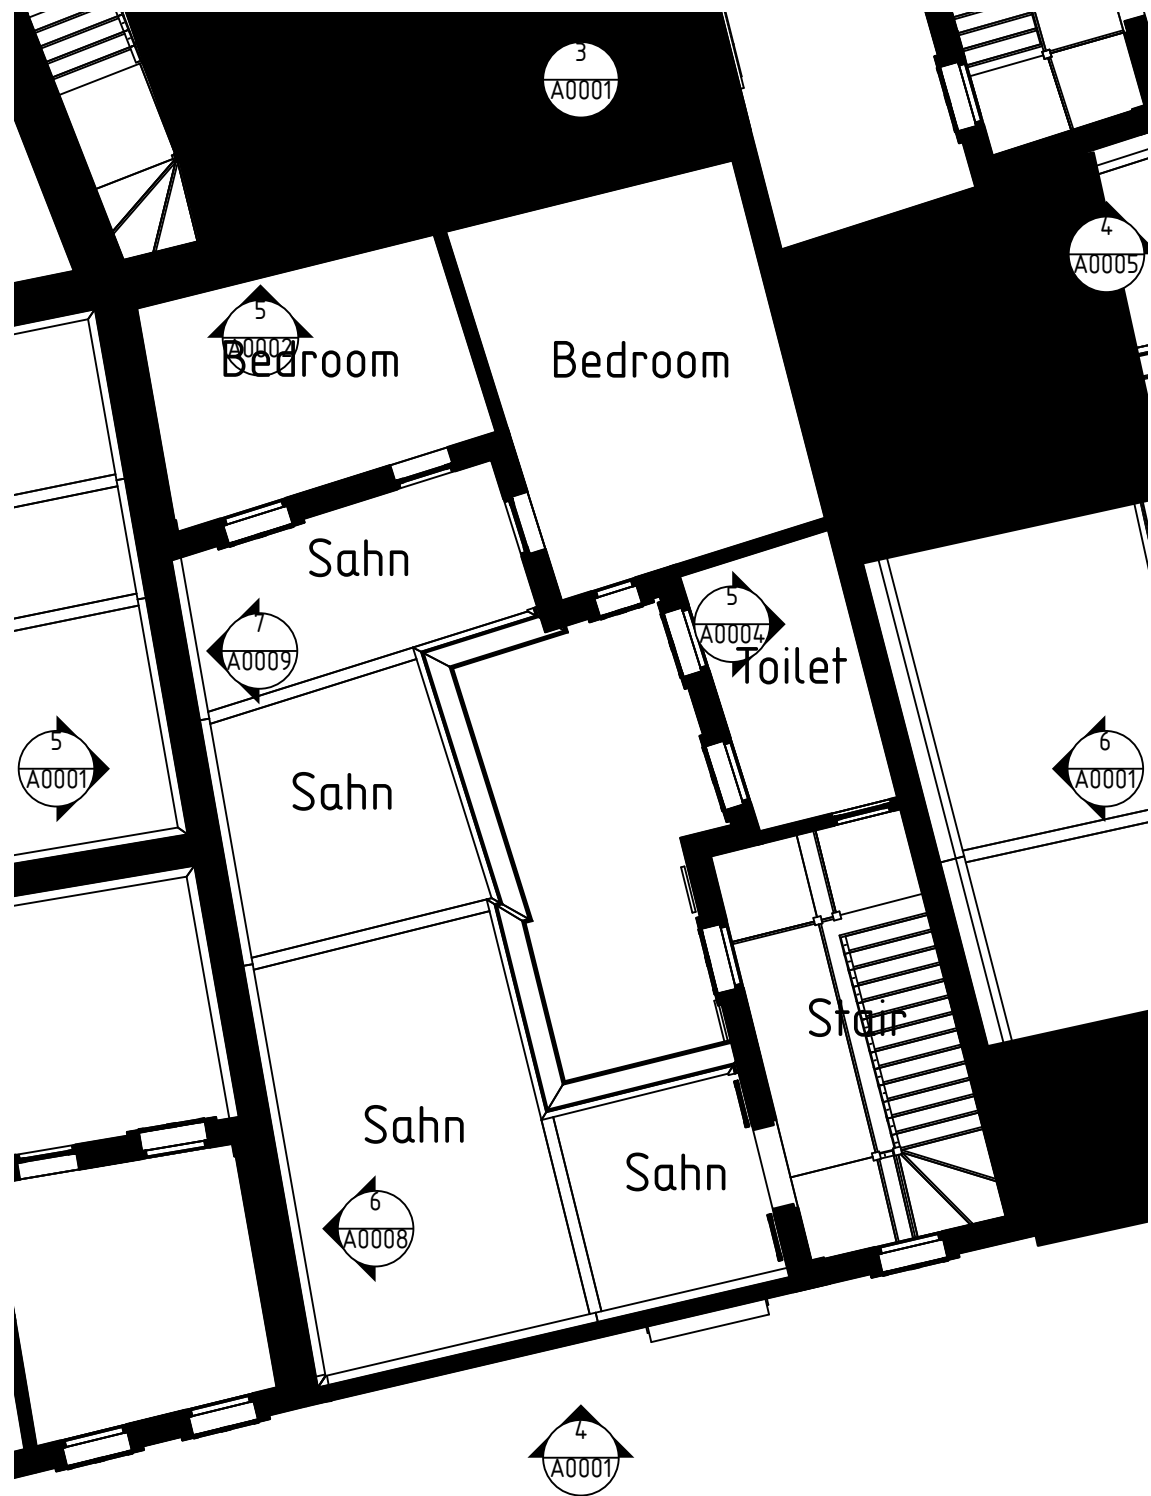


2 plot-0 1
1:100

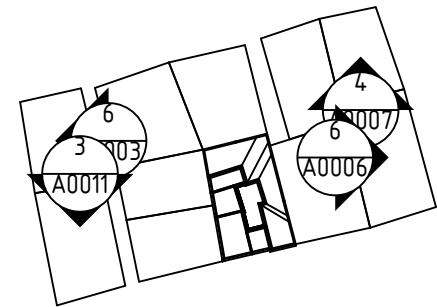


7 Building plot-0 LOCATION
1:1000

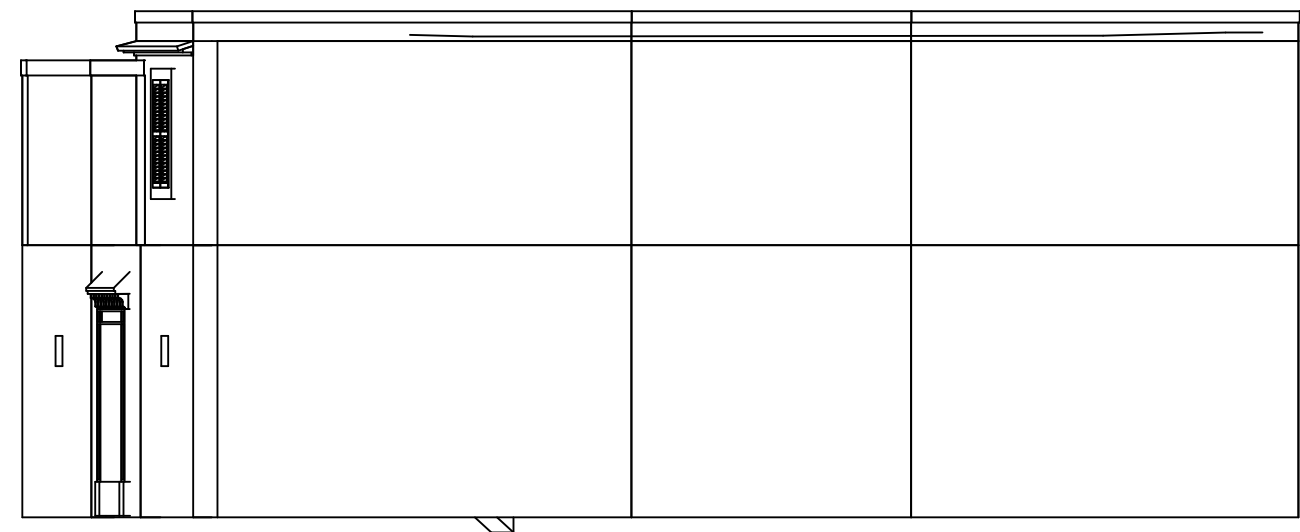


6 Building plot-0 EAST
1:100

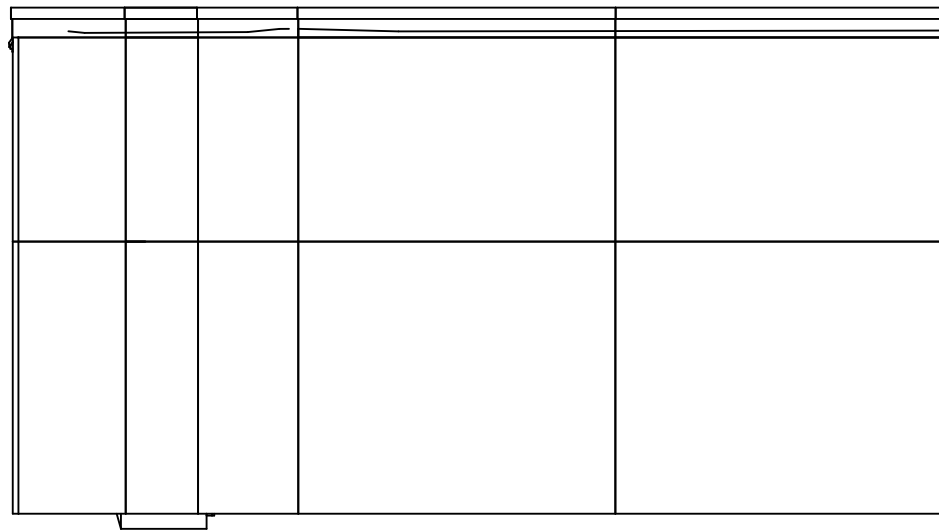

3 Building plot-0 NORTH
1:100

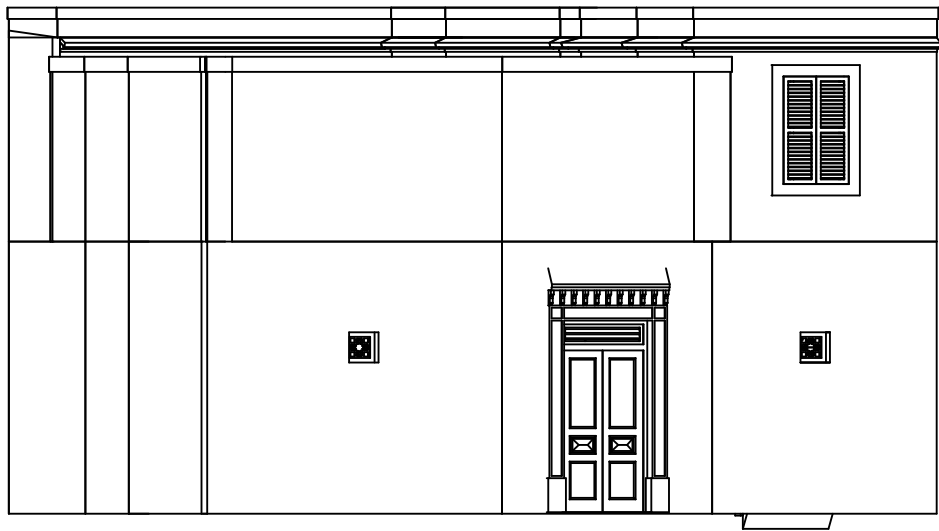

4 Building plot-0 SOUTH
1:100

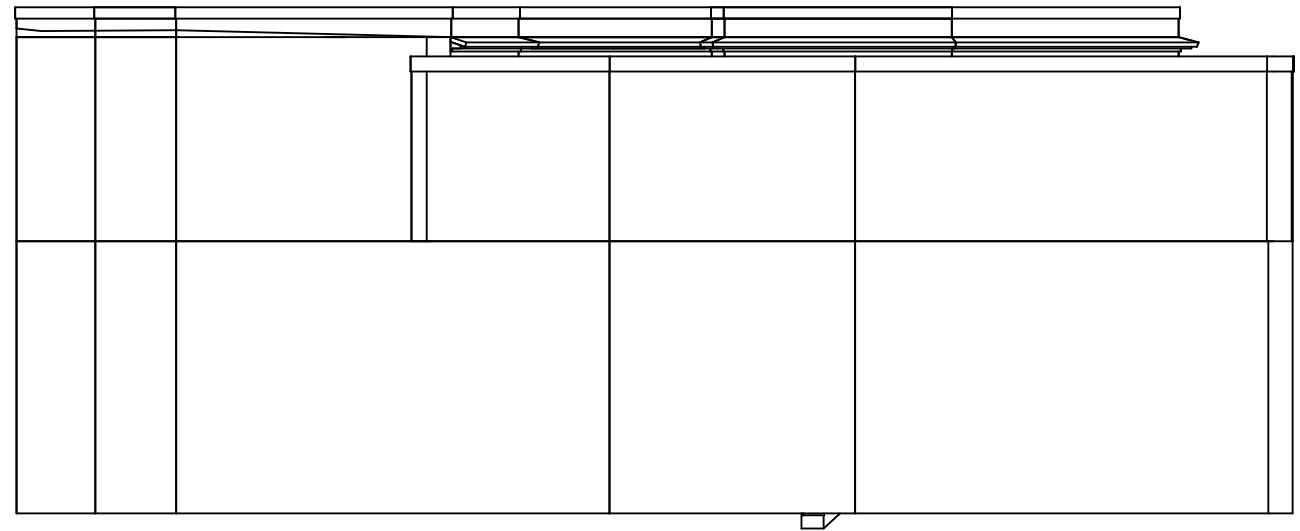


5 Building plot-0 WEST
1:100


REV. NO.	DESCRIPTION	AUTHOR	ISSUED	DATE

NOTES DO NOT SCALE DRAWINGS


COMPANY	GRID NORTH
DRAWING TITLE Building plot-0	REV None
DRAWING NUMBER A0001	

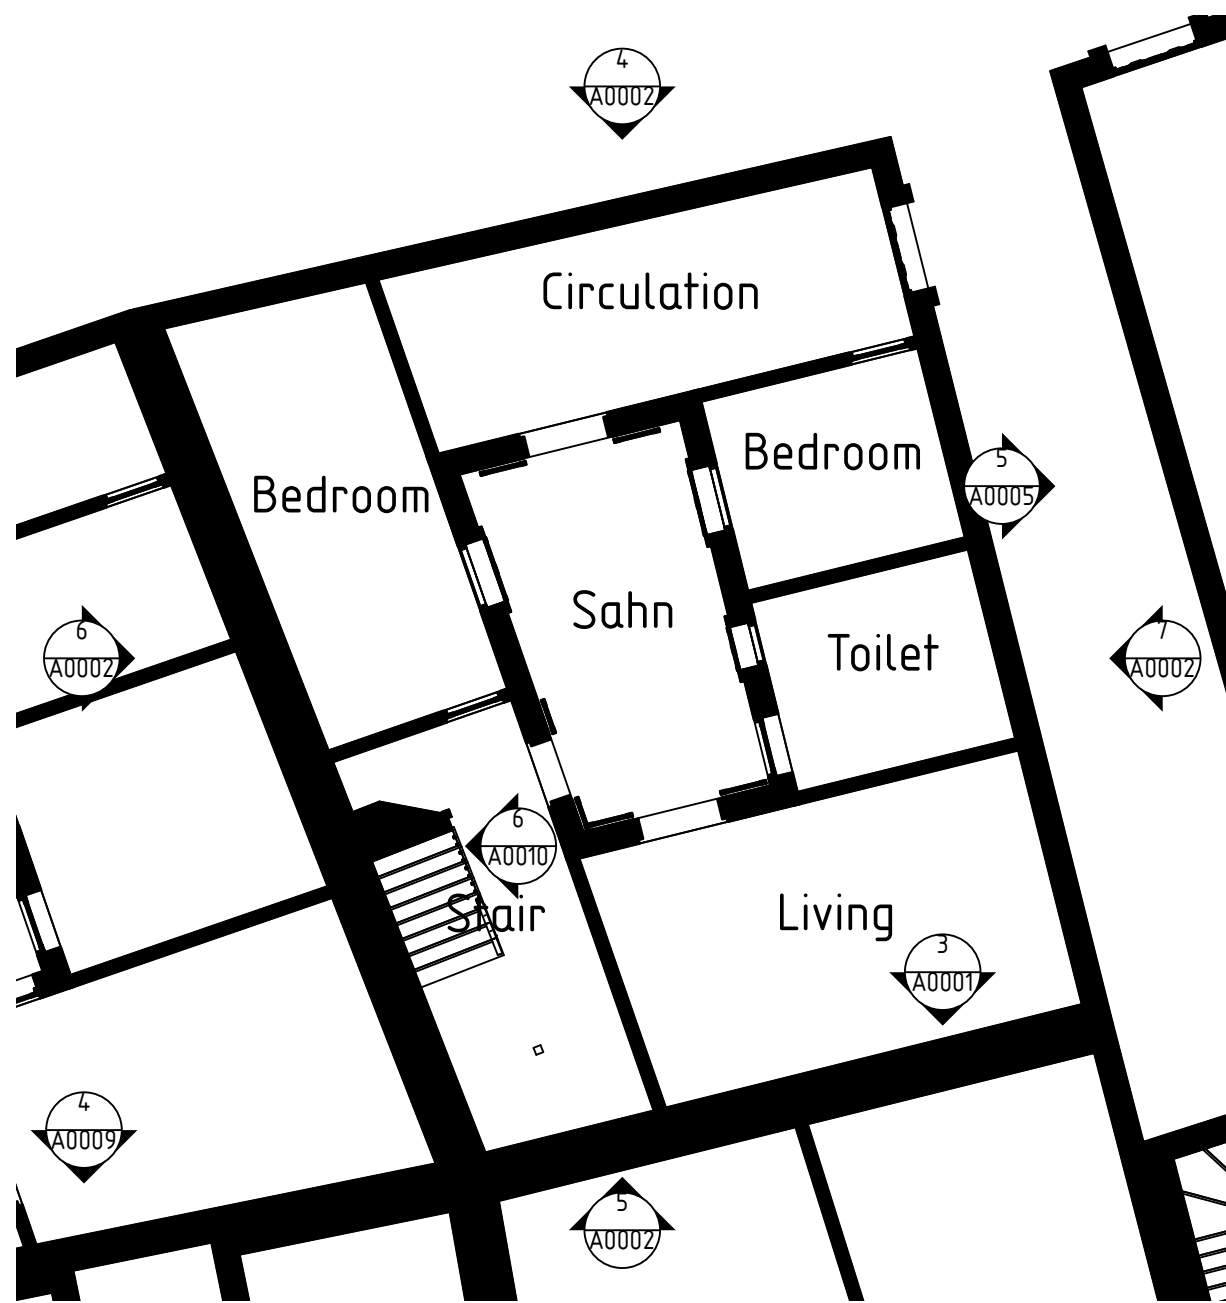

1 plot-1 0
1:100

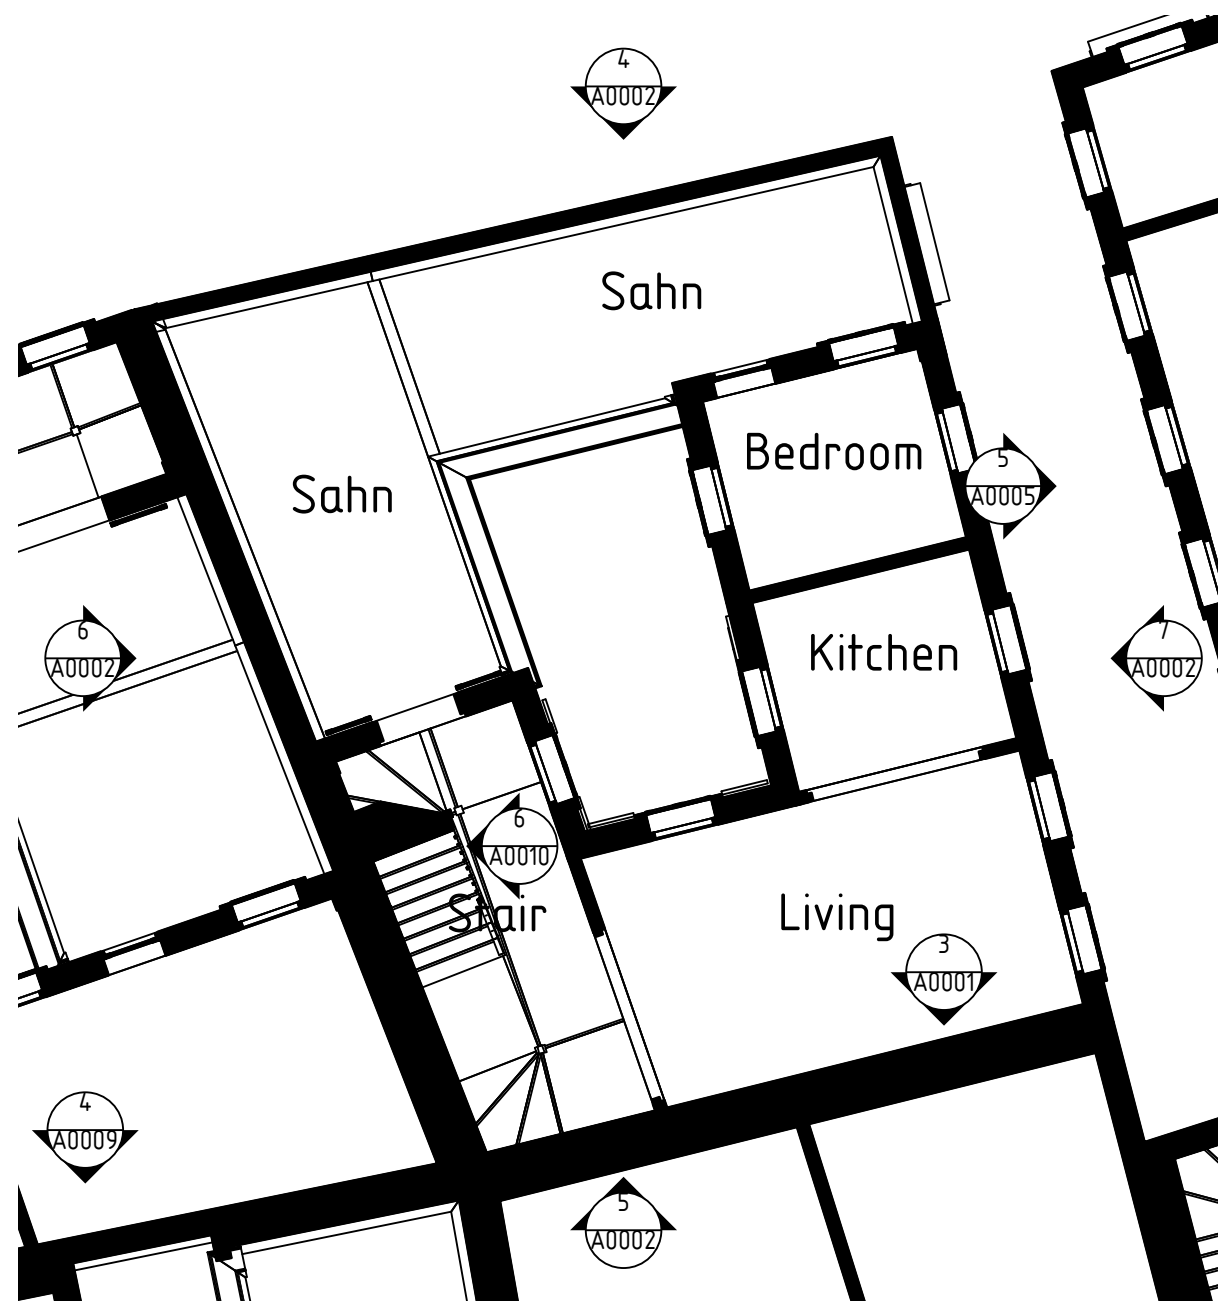


2 plot-1 1
1:100

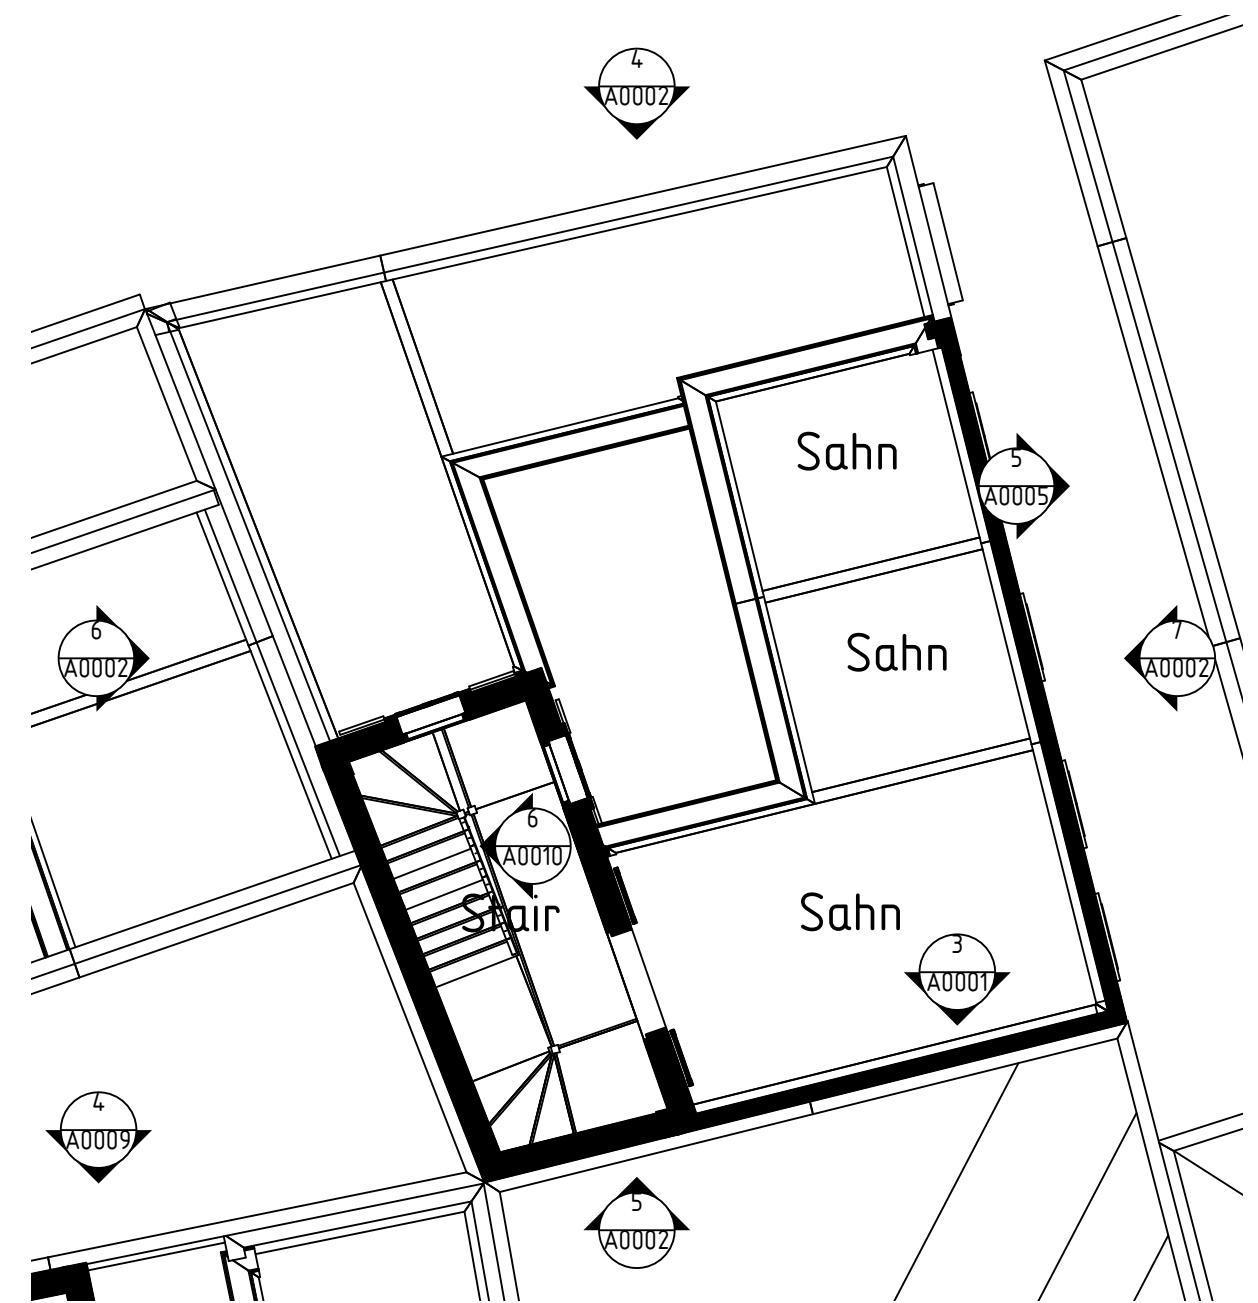


3 plot-1 2
1:100



4 Building plot-1 NORTH
1:100

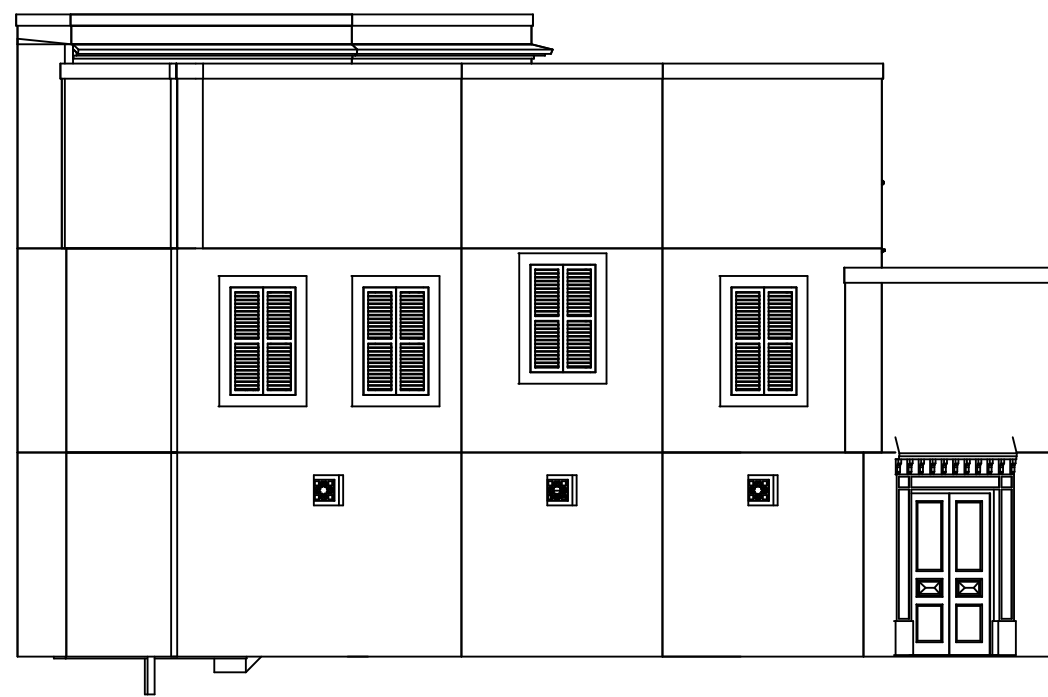

7 Building plot-1 EAST
1:100

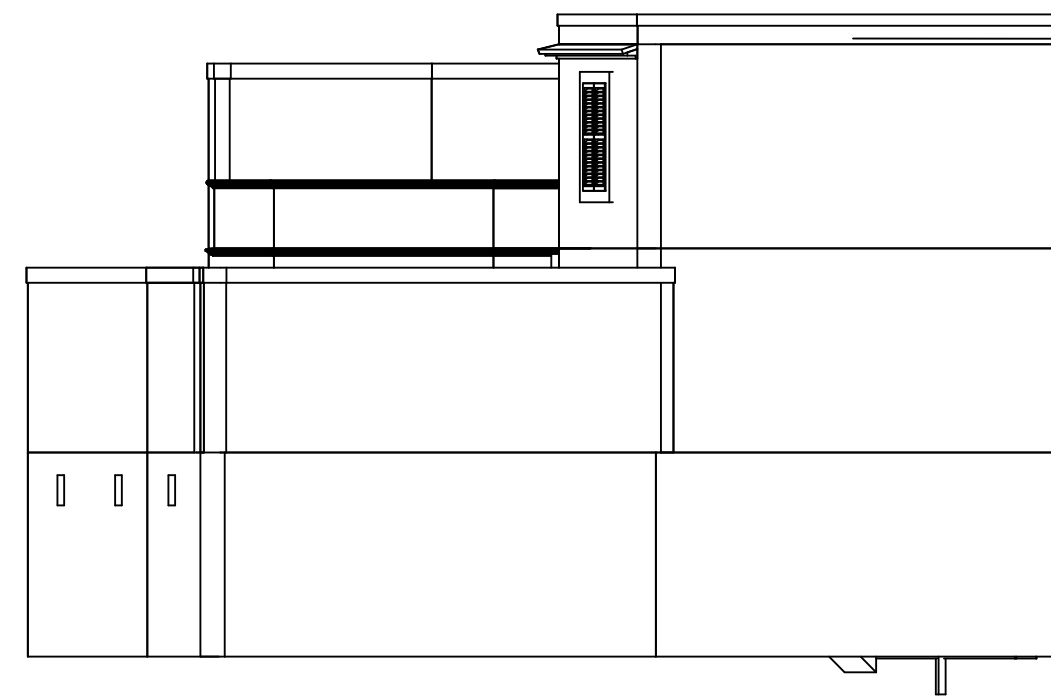

6 Building plot-1 WEST
1:100




8 Building plot-1 LOCATION
1:1000


REV. NO.	DESCRIPTION	AUTHOR	ISSUED	DATE

NOTES
DO NOT SCALE DRAWINGS

COMPANY	GRID NORTH
DRAWING TITLE Building plot-1	REV None
DRAWING NUMBER A0002	

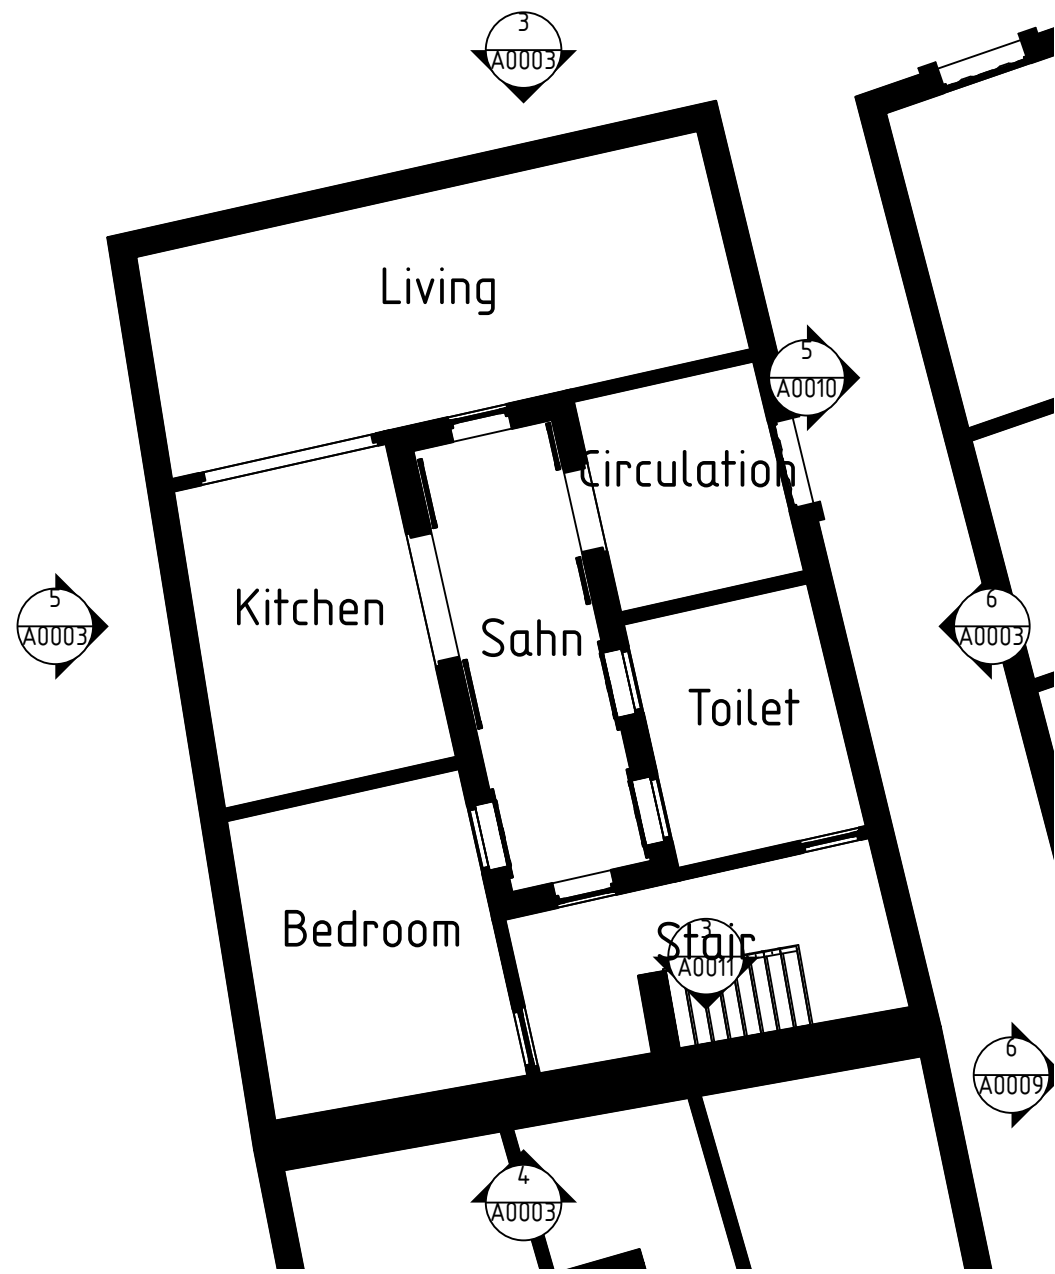


1 plot-10 0
1:100

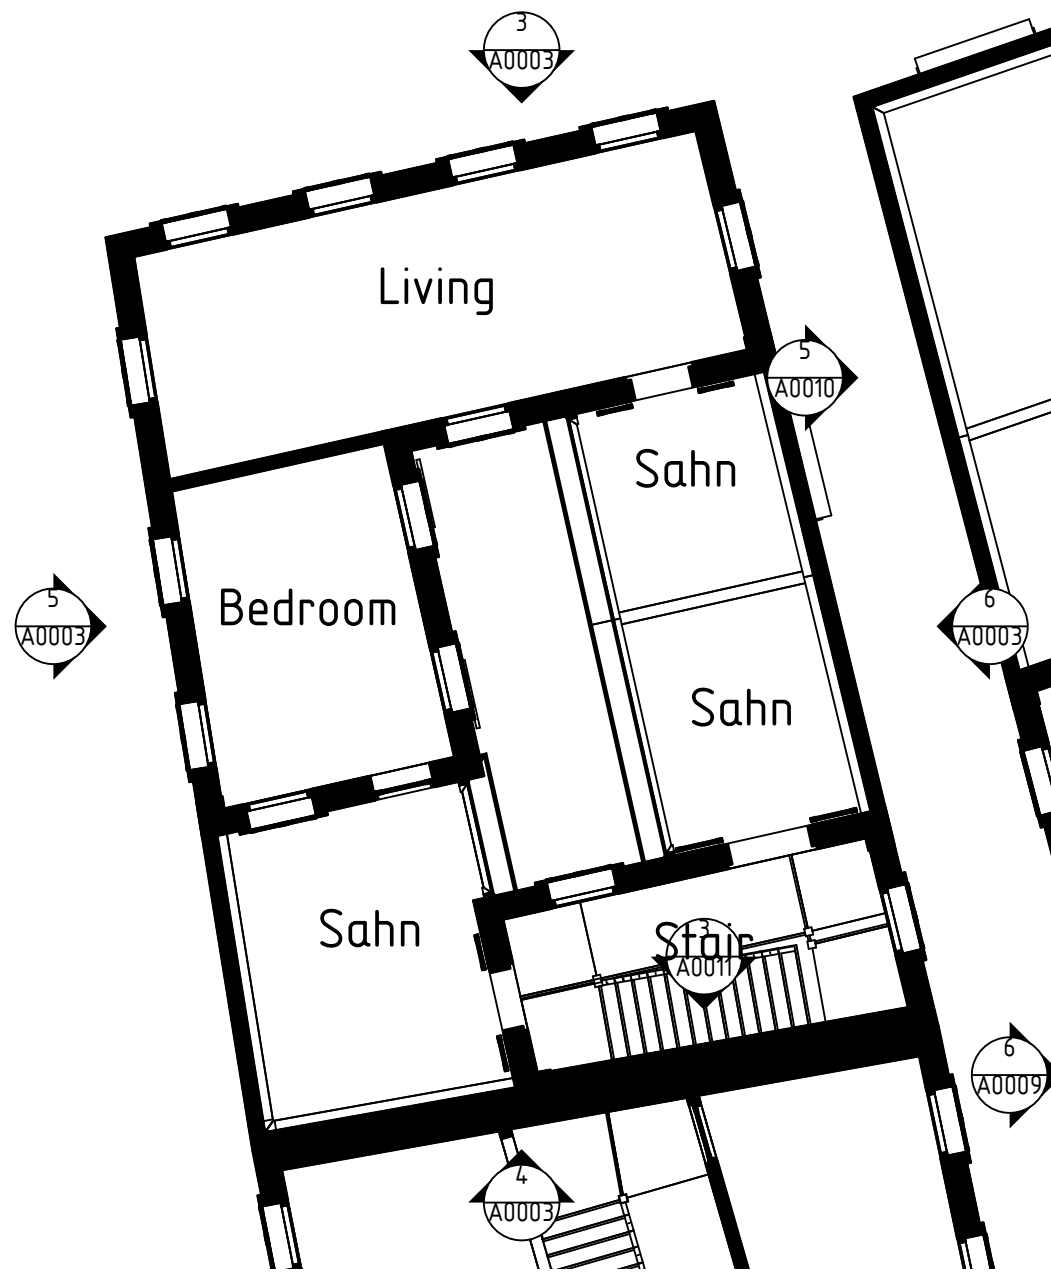


2 plot-10 1
1:100




6 Building plot-10 EAST
1:100

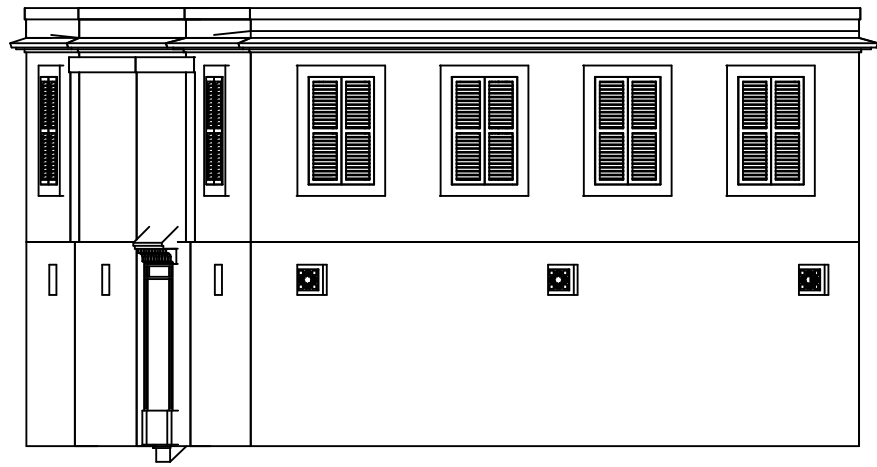


3 Building plot-10 NORTH
1:100

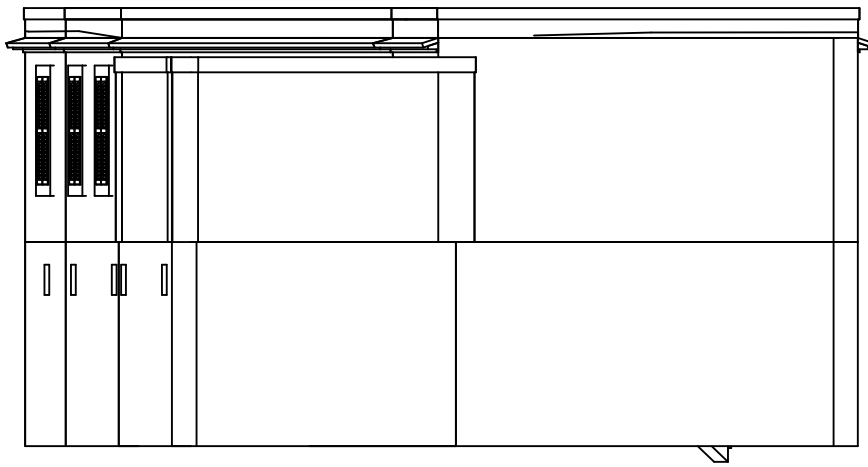

4 Building plot-10 SOUTH
1:100

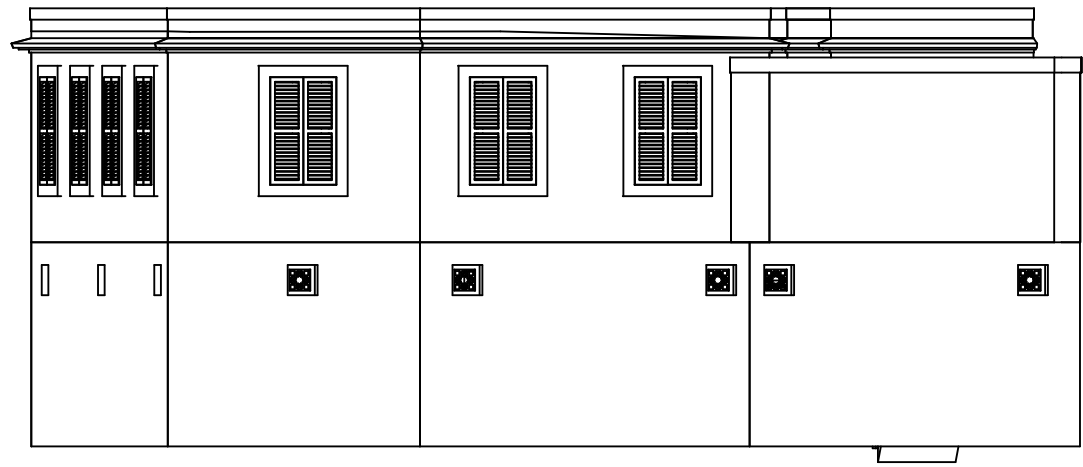

5 Building plot-10 WEST
1:100







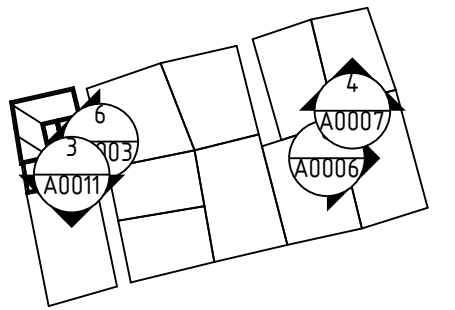


7 Building plot-10 LOCATION
1:1000








REV. NO.	DESCRIPTION	AUTHOR	ISSUED	DATE

NOTES
DO NOT SCALE DRAWINGS


COMPANY	GRID NORTH
DRAWING TITLE Building plot-10	REV None
DRAWING NUMBER A0003	

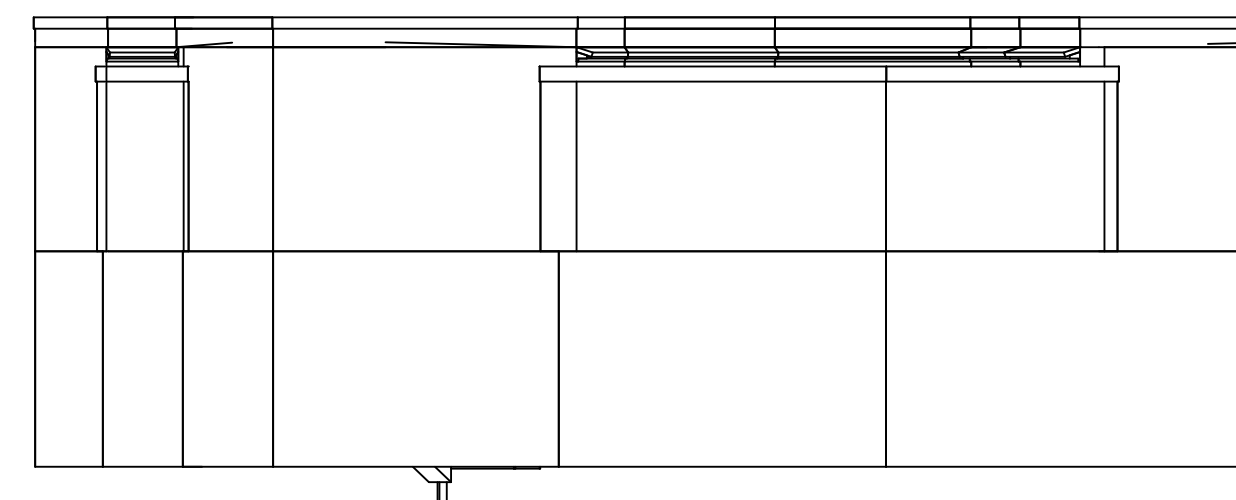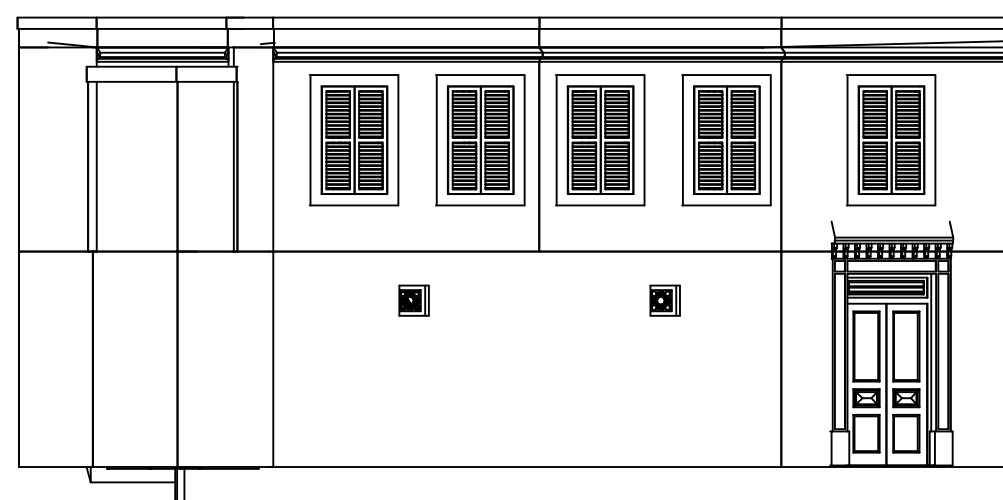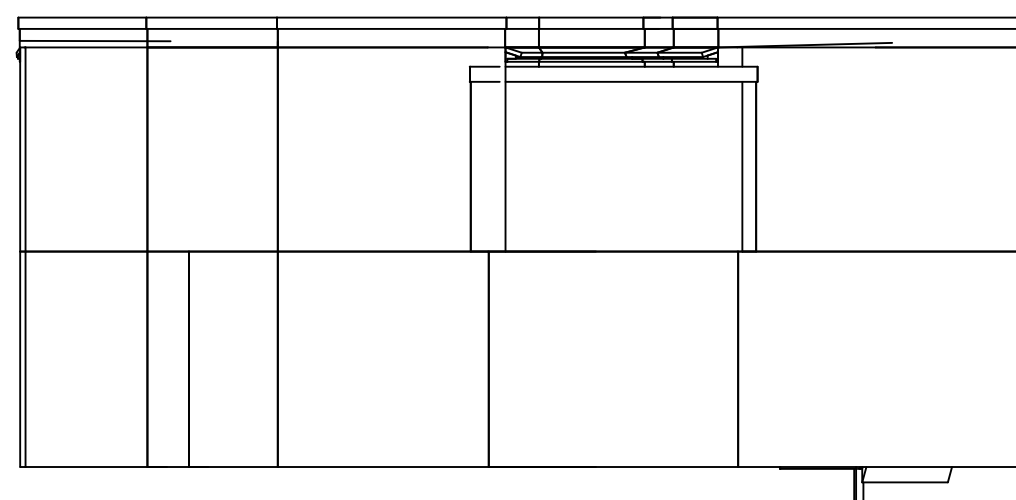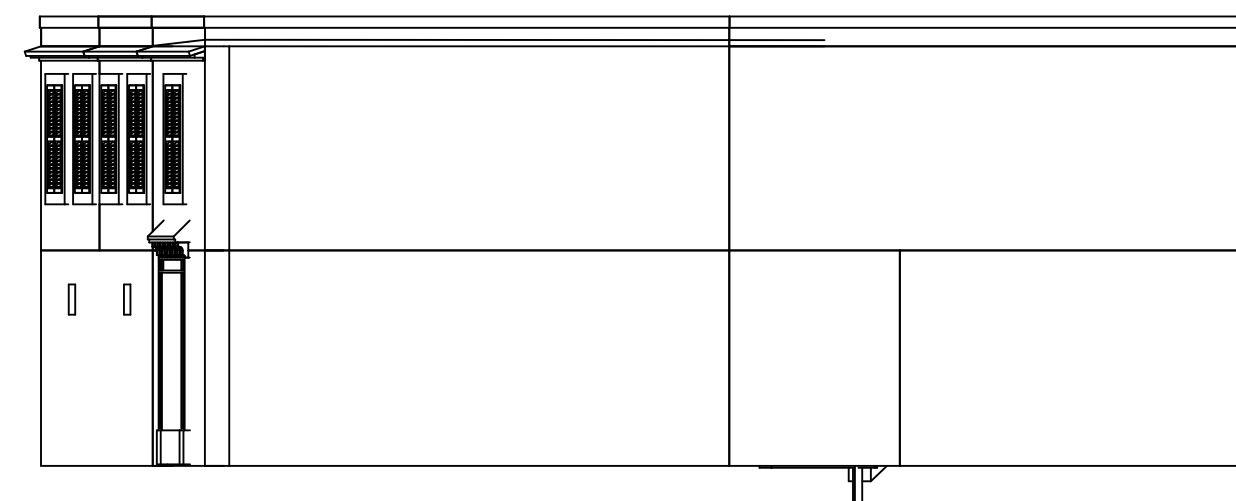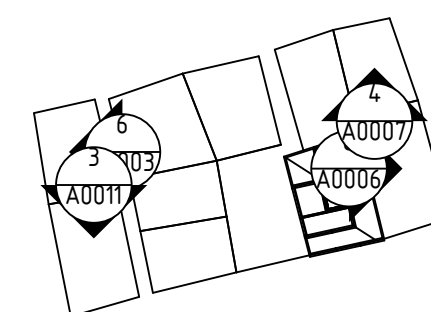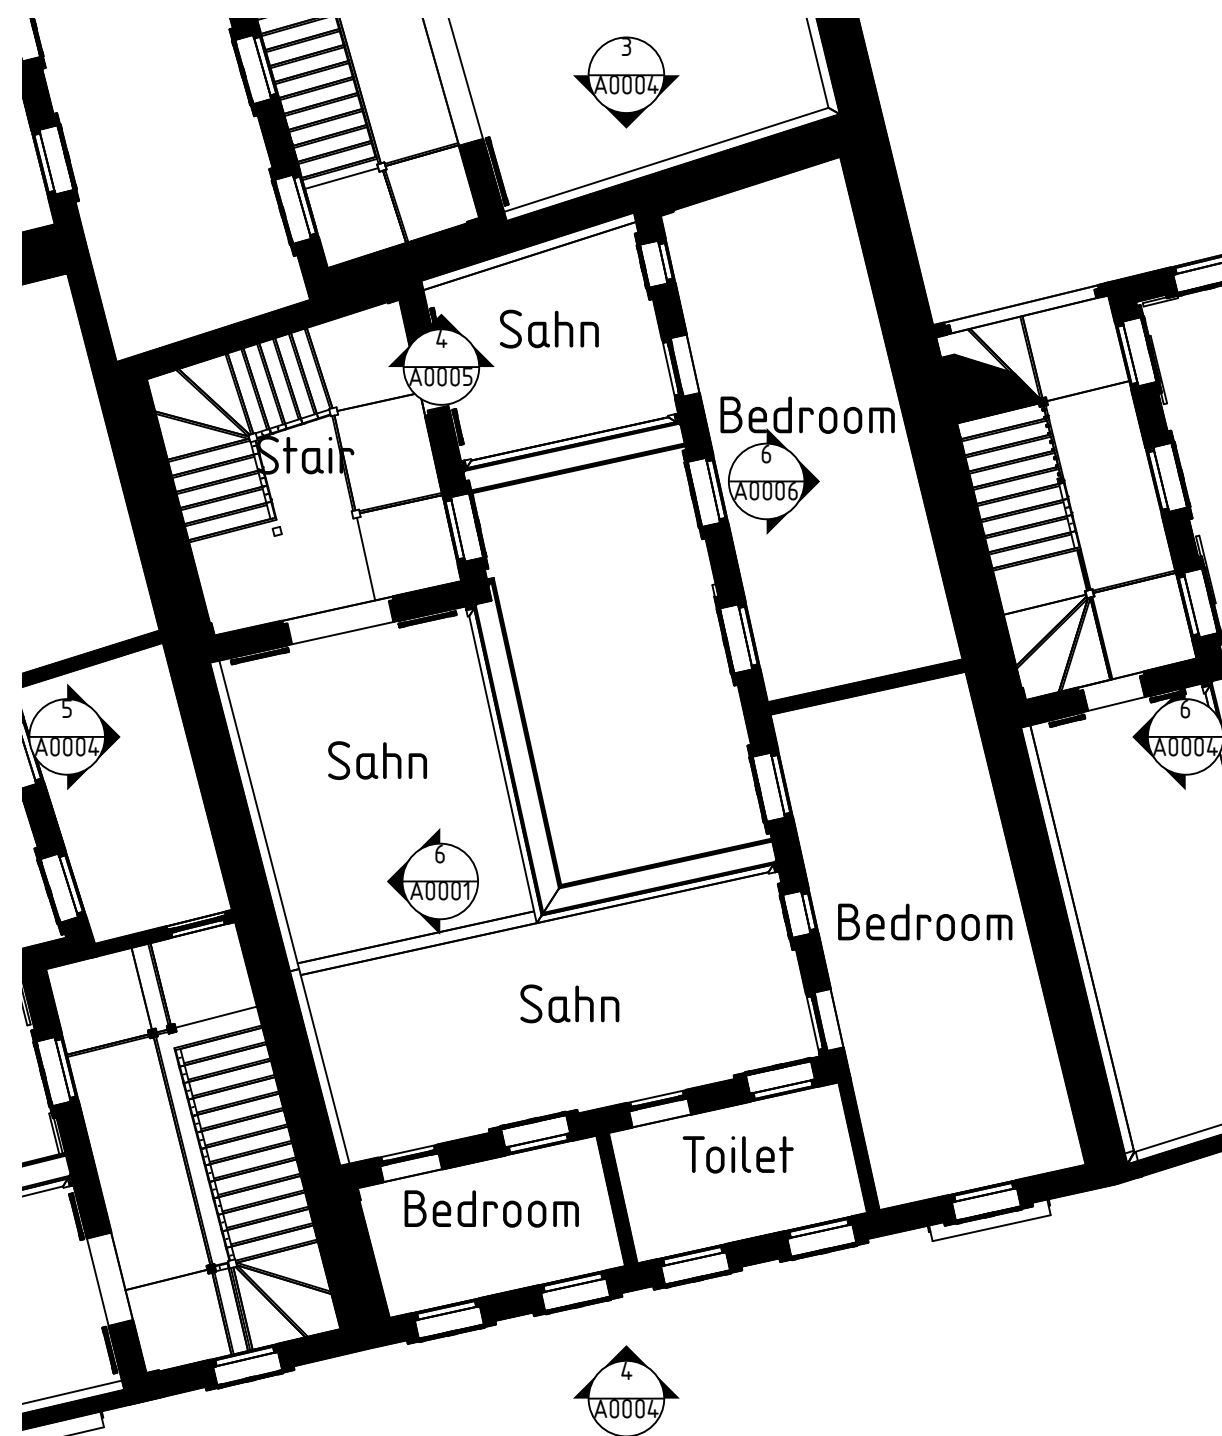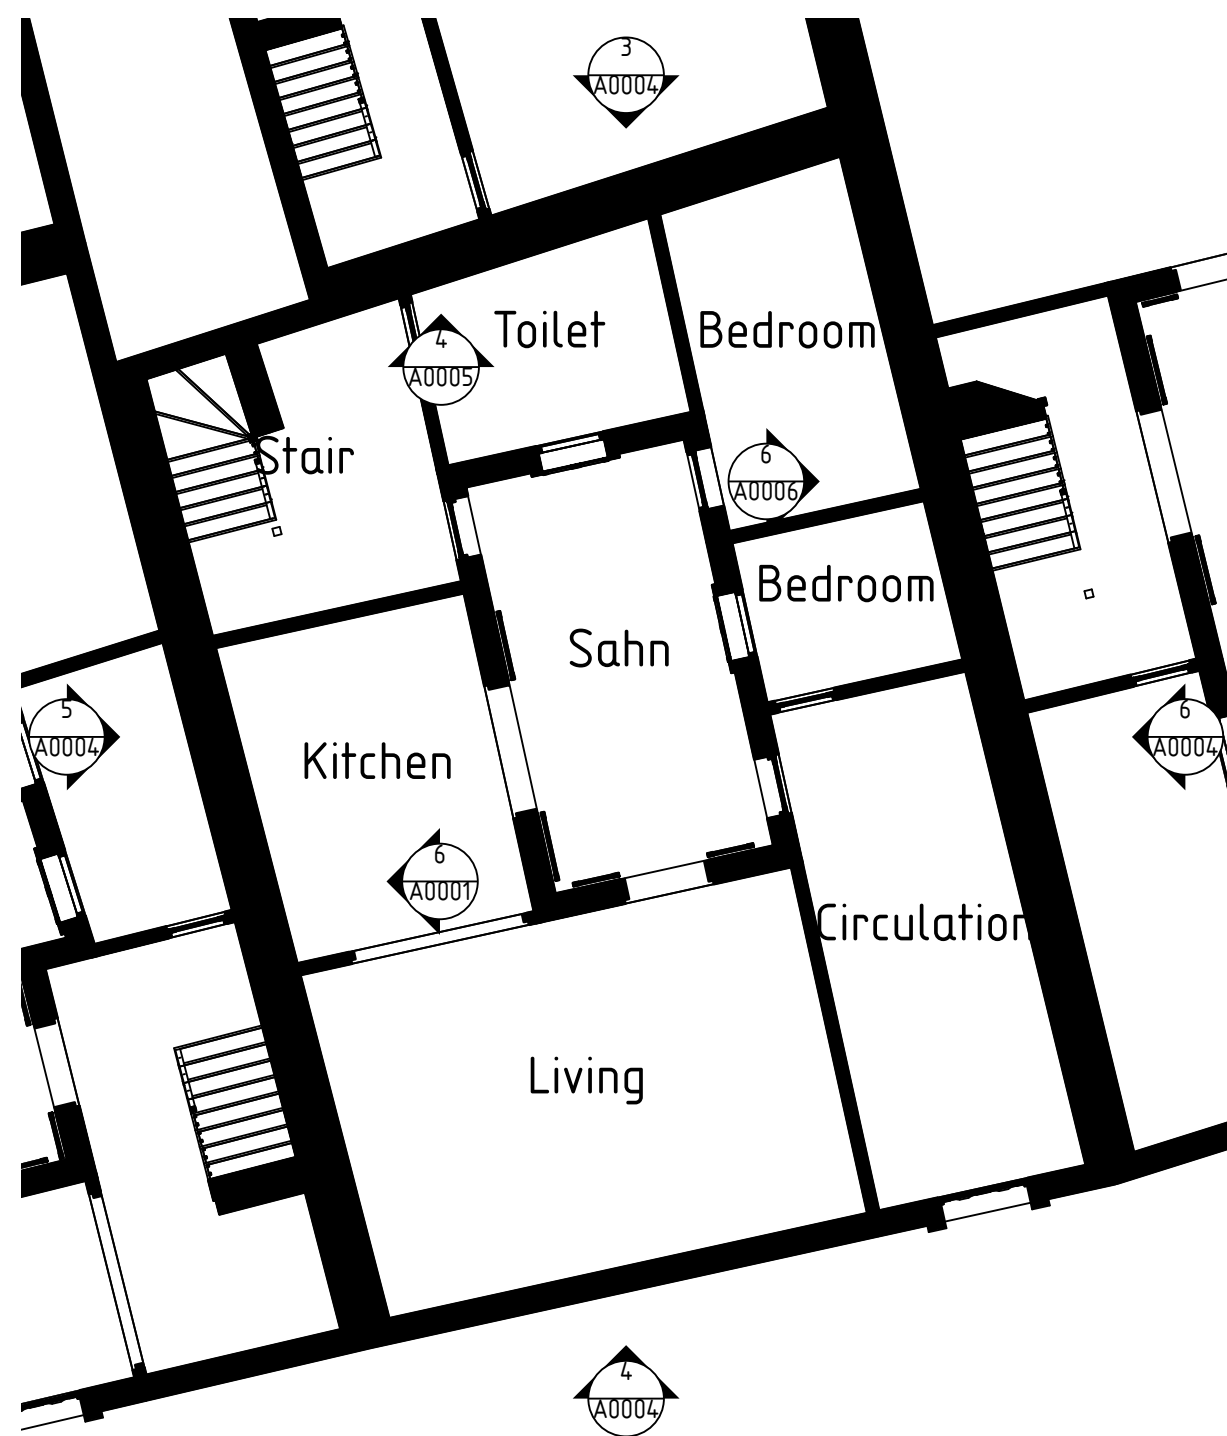


REV. NO.	DESCRIPTION	AUTHOR	ISSUED	DATE	NOTES DO NOT SCALE DRAWINGS	COMPANY	
						DRAWING TITLE	
						Building plot-2	
						DRAWING NUMBER	REV
						A0004	None

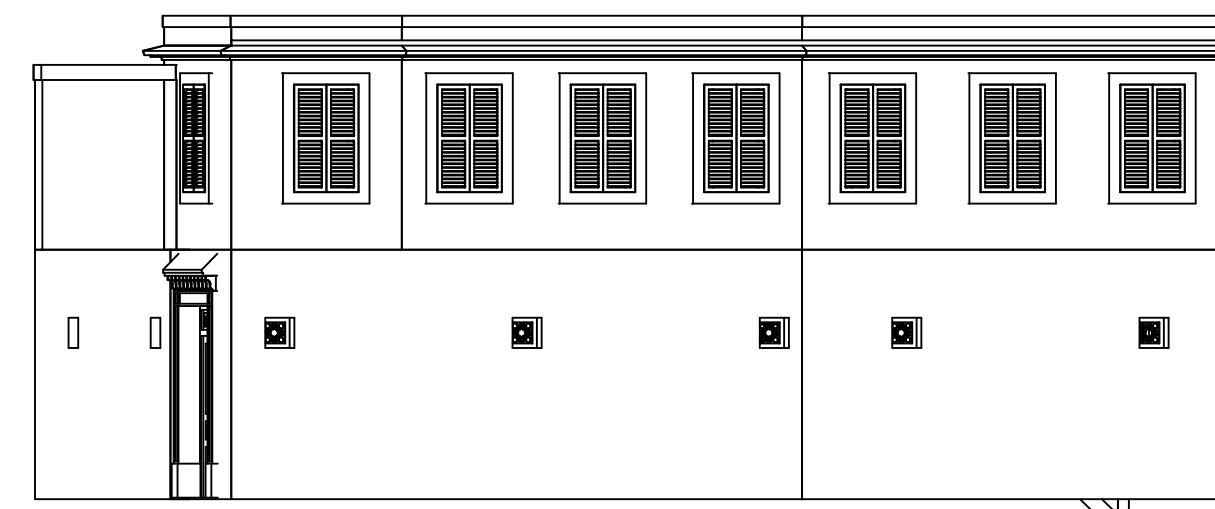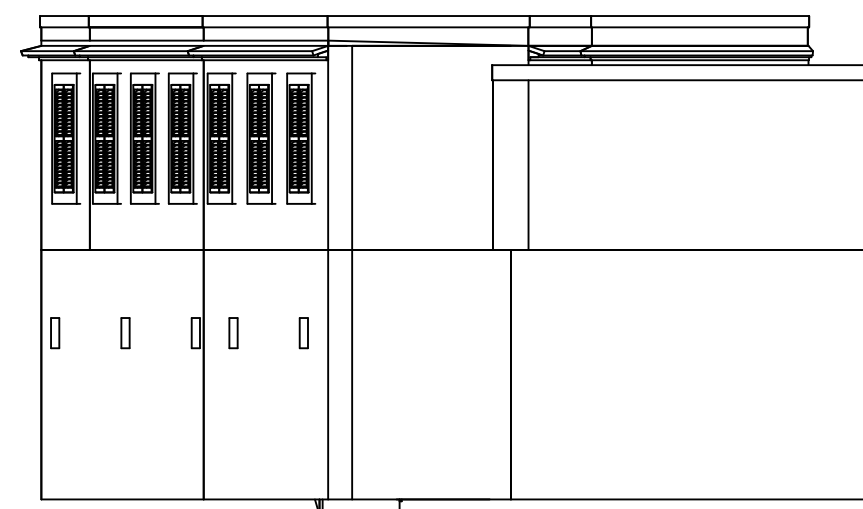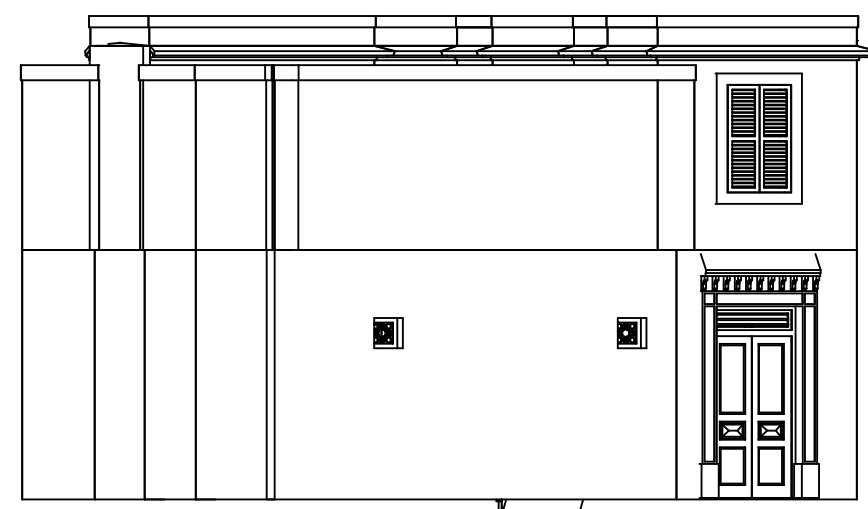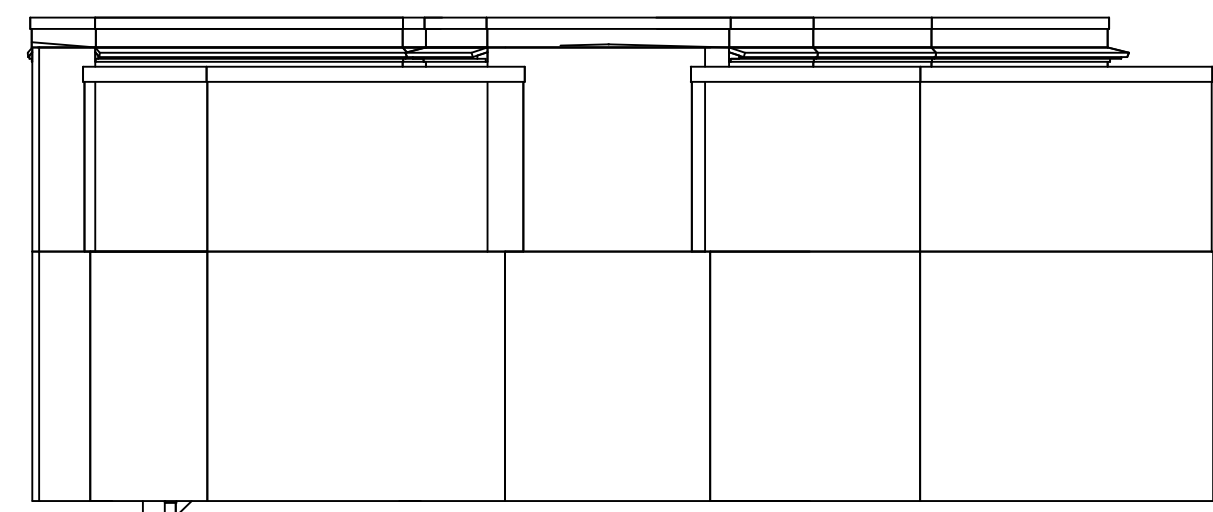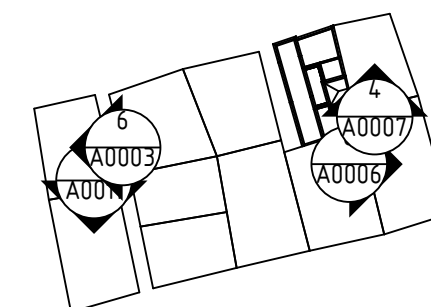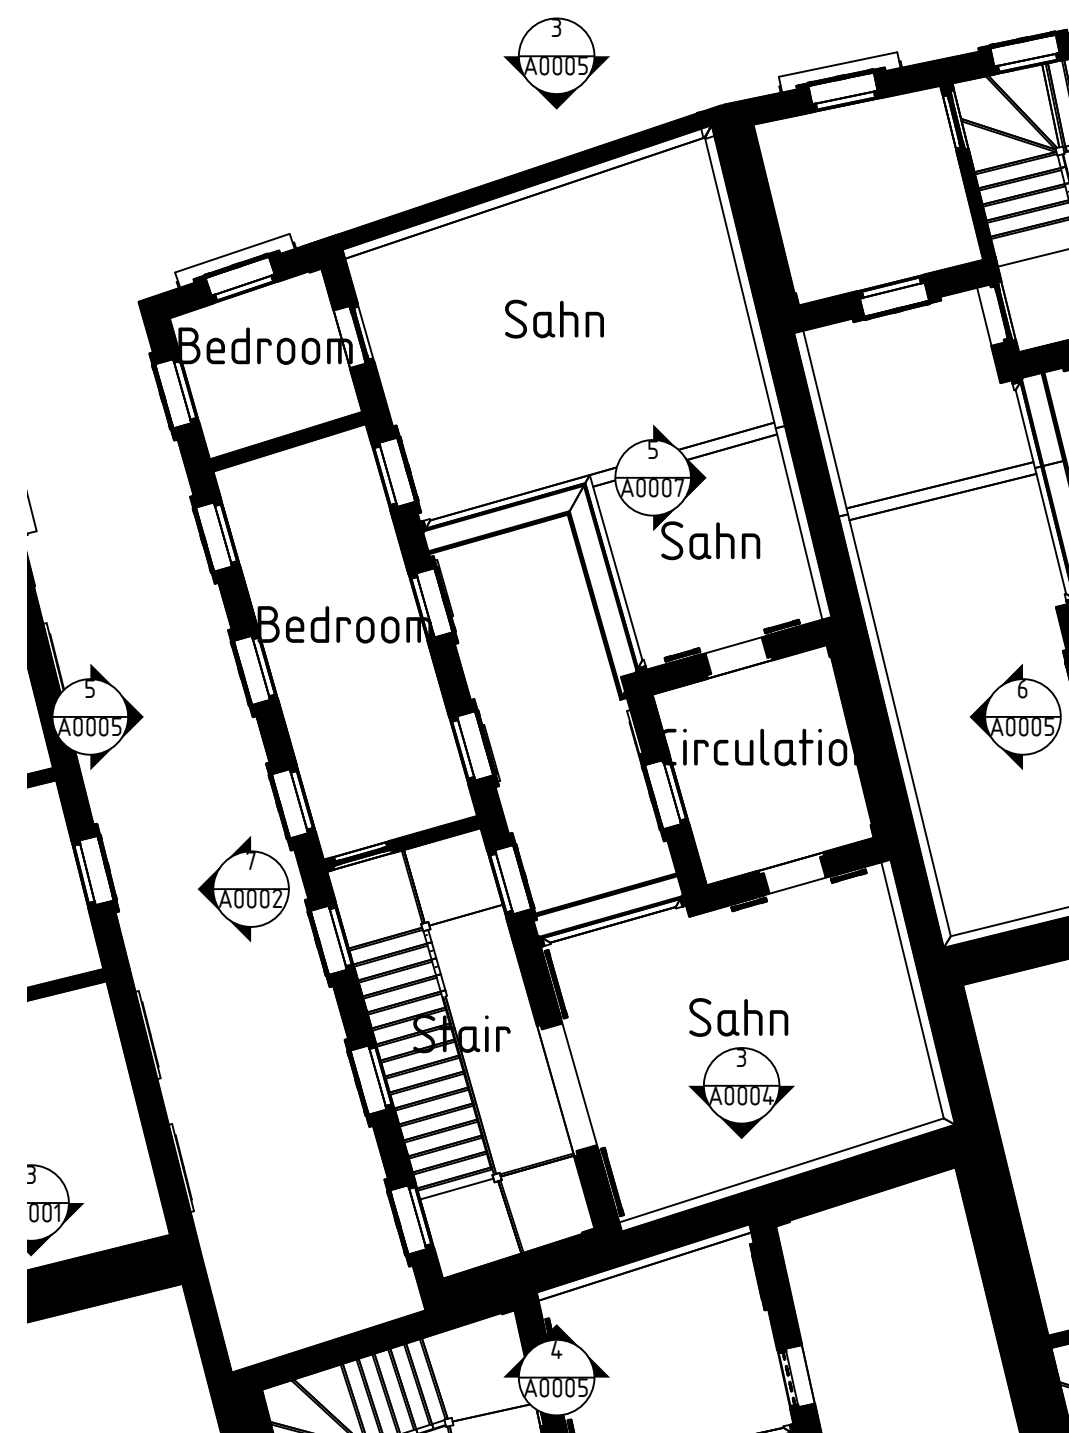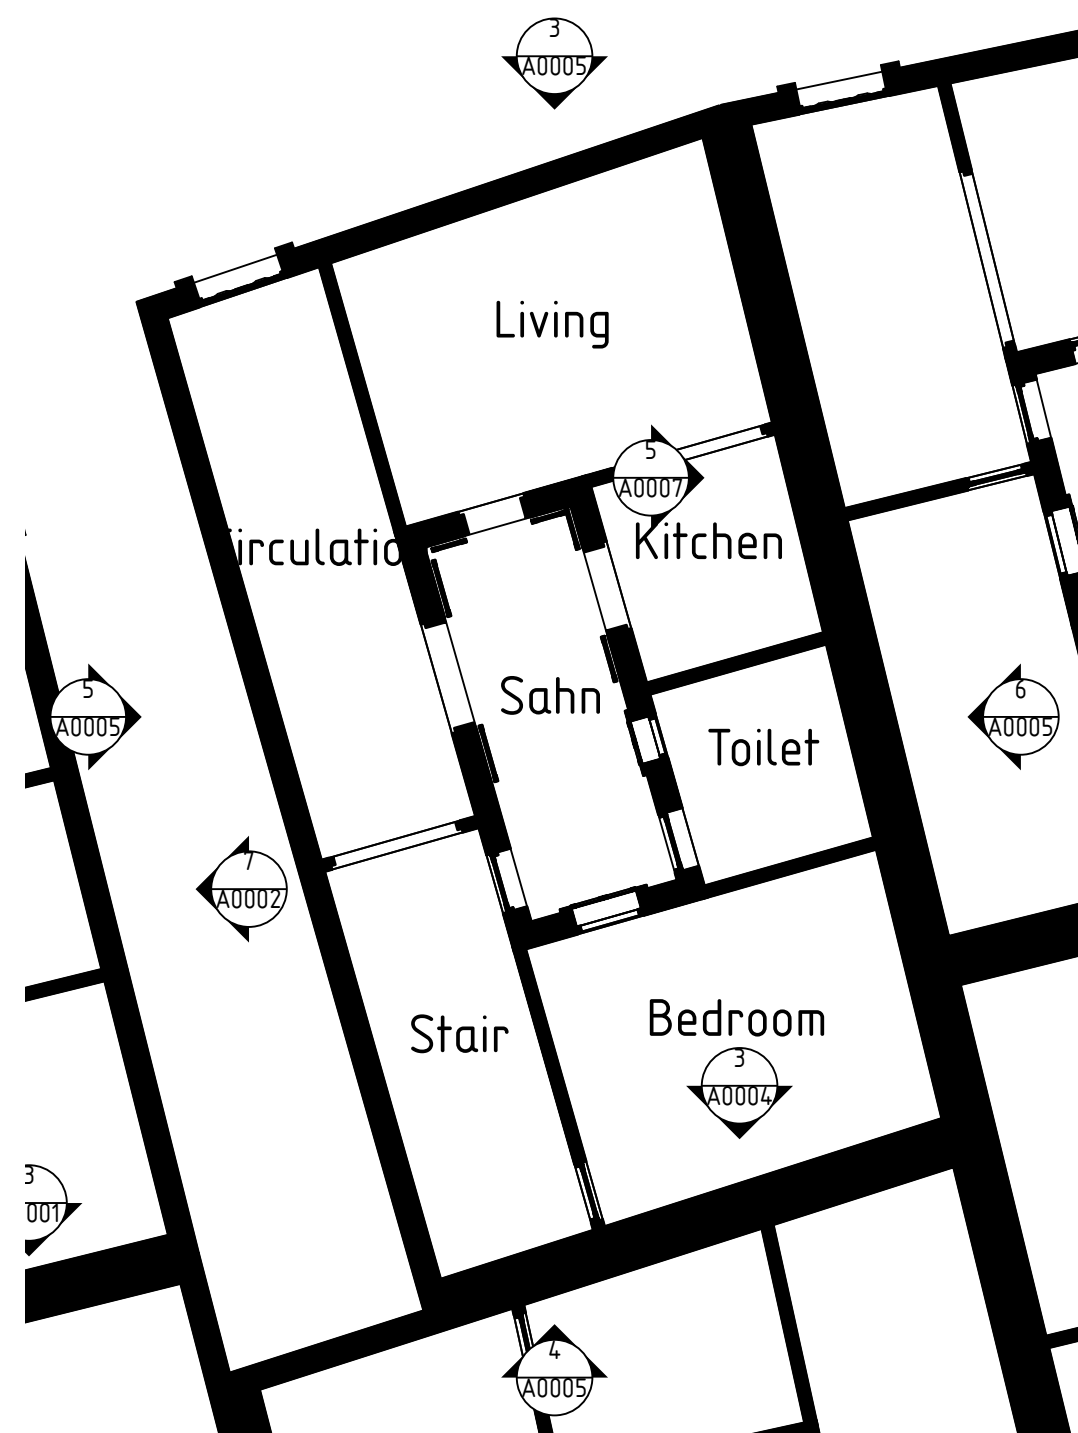


					NOTES DO NOT SCALE DRAWINGS	COMPANY	
						DRAWING TITLE Building plot-3	
						DRAWING NUMBER A0005	REV None

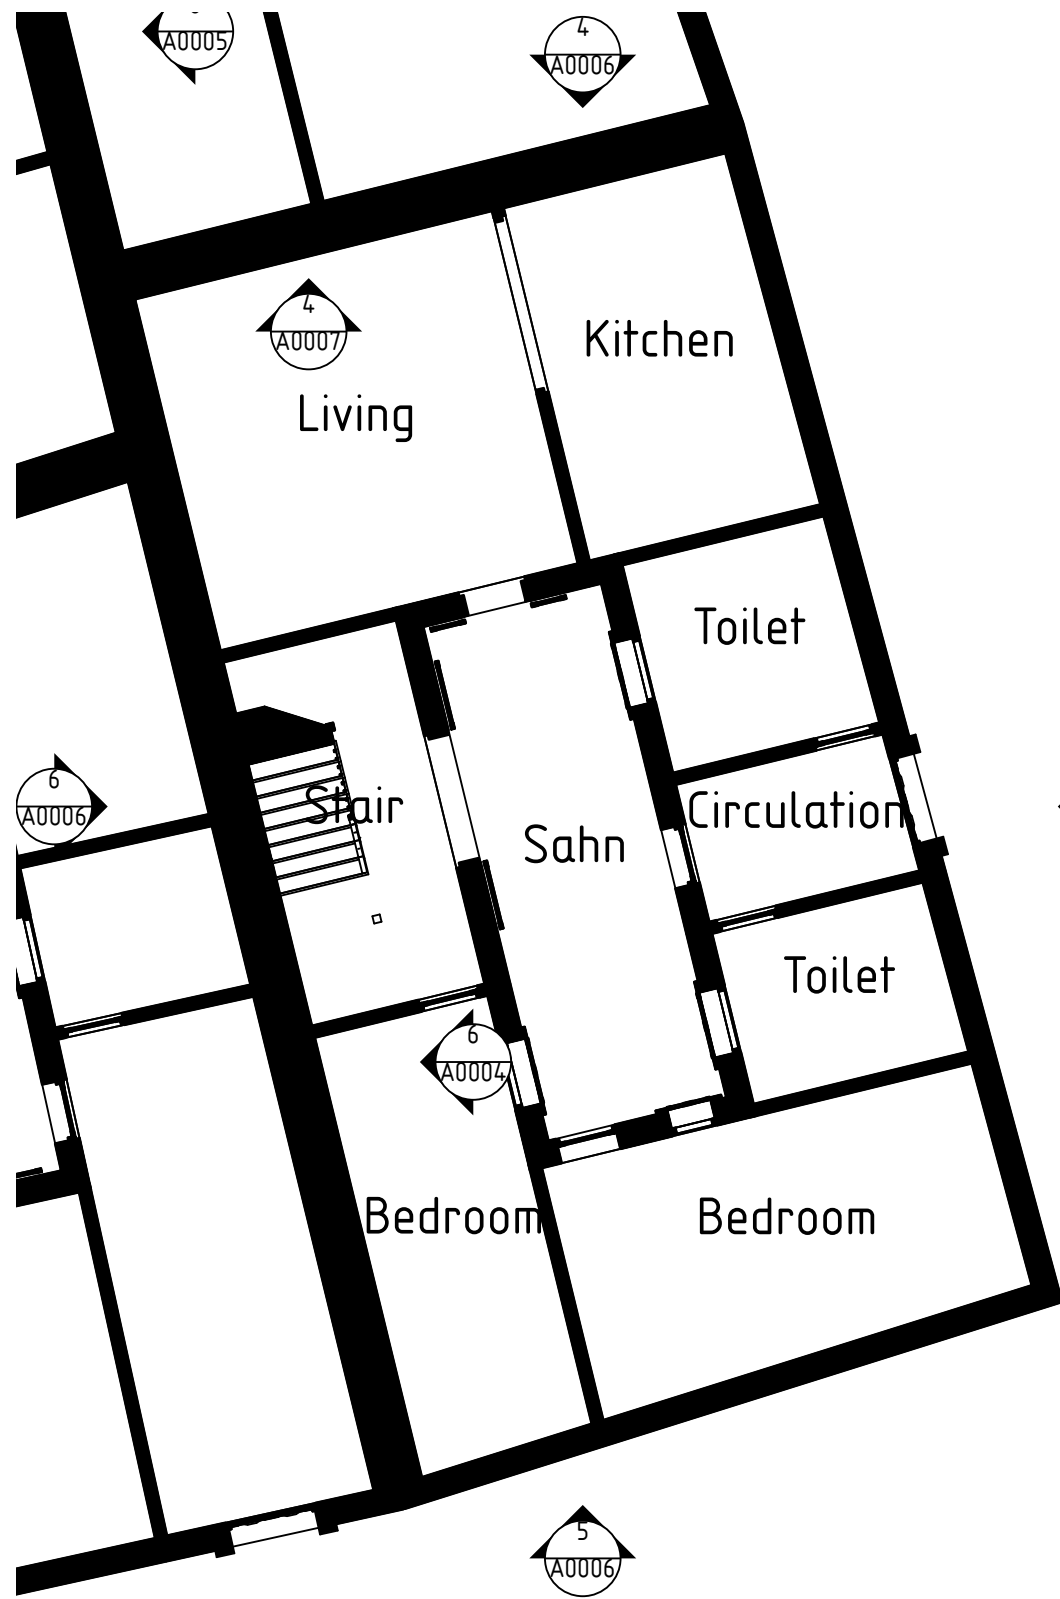


1 plot-4 0
1:100

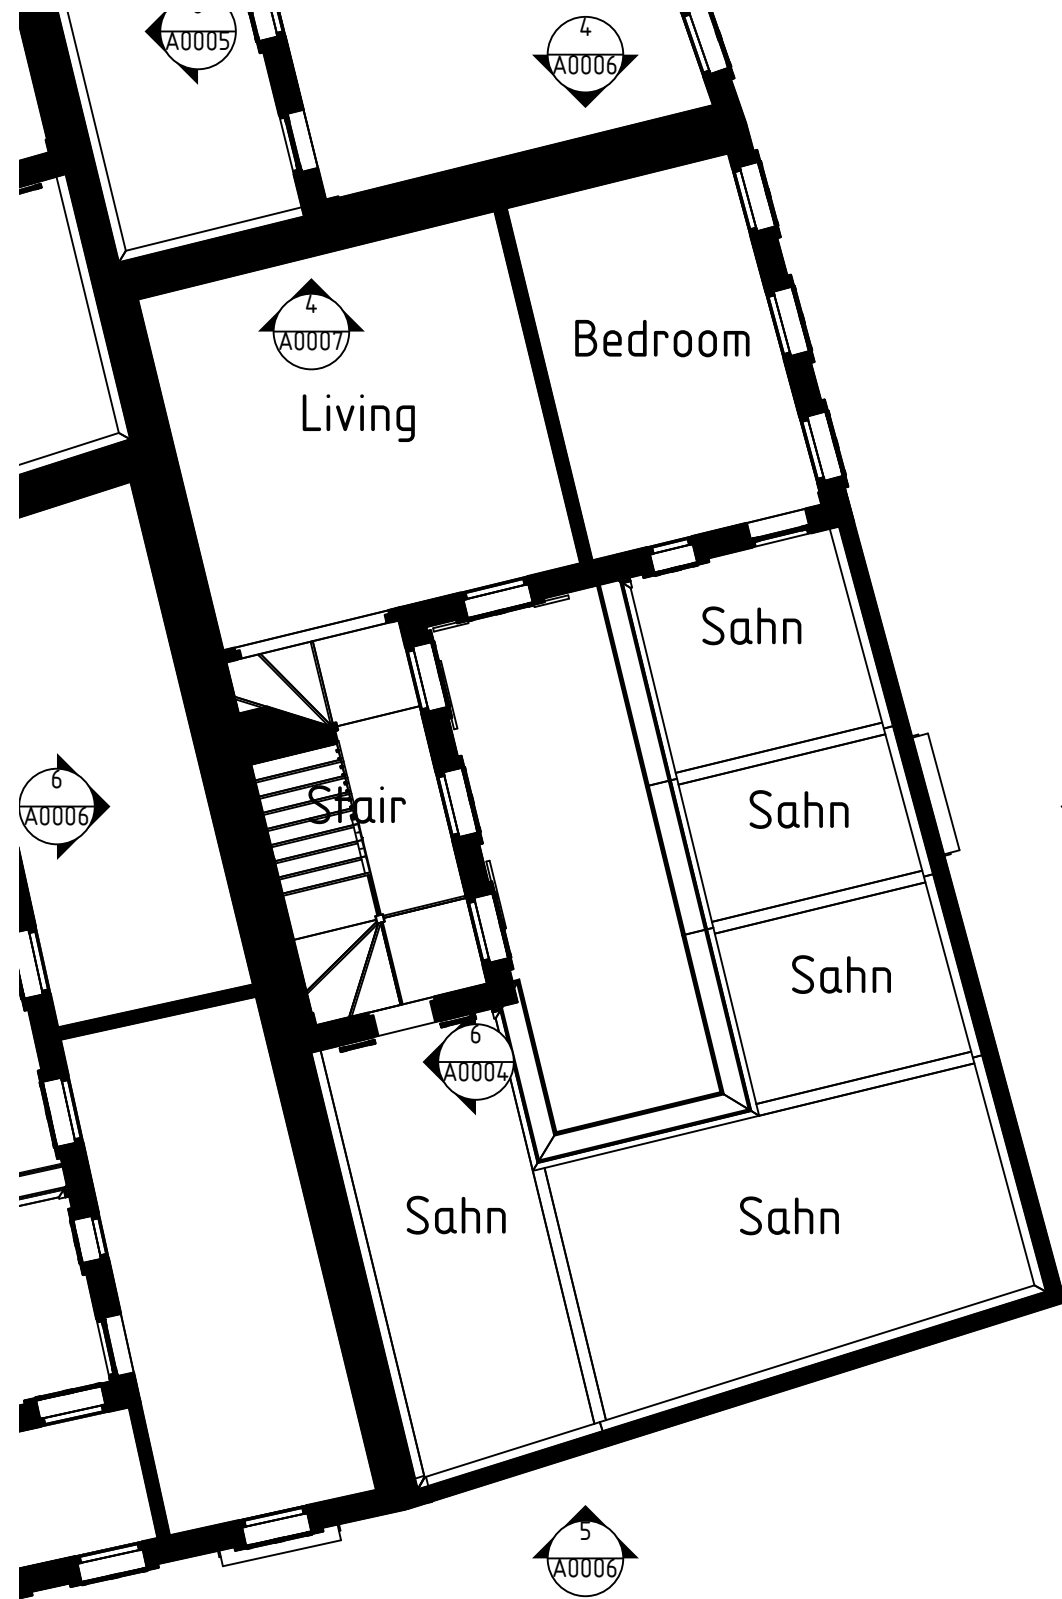


2 plot-4 1
1:100

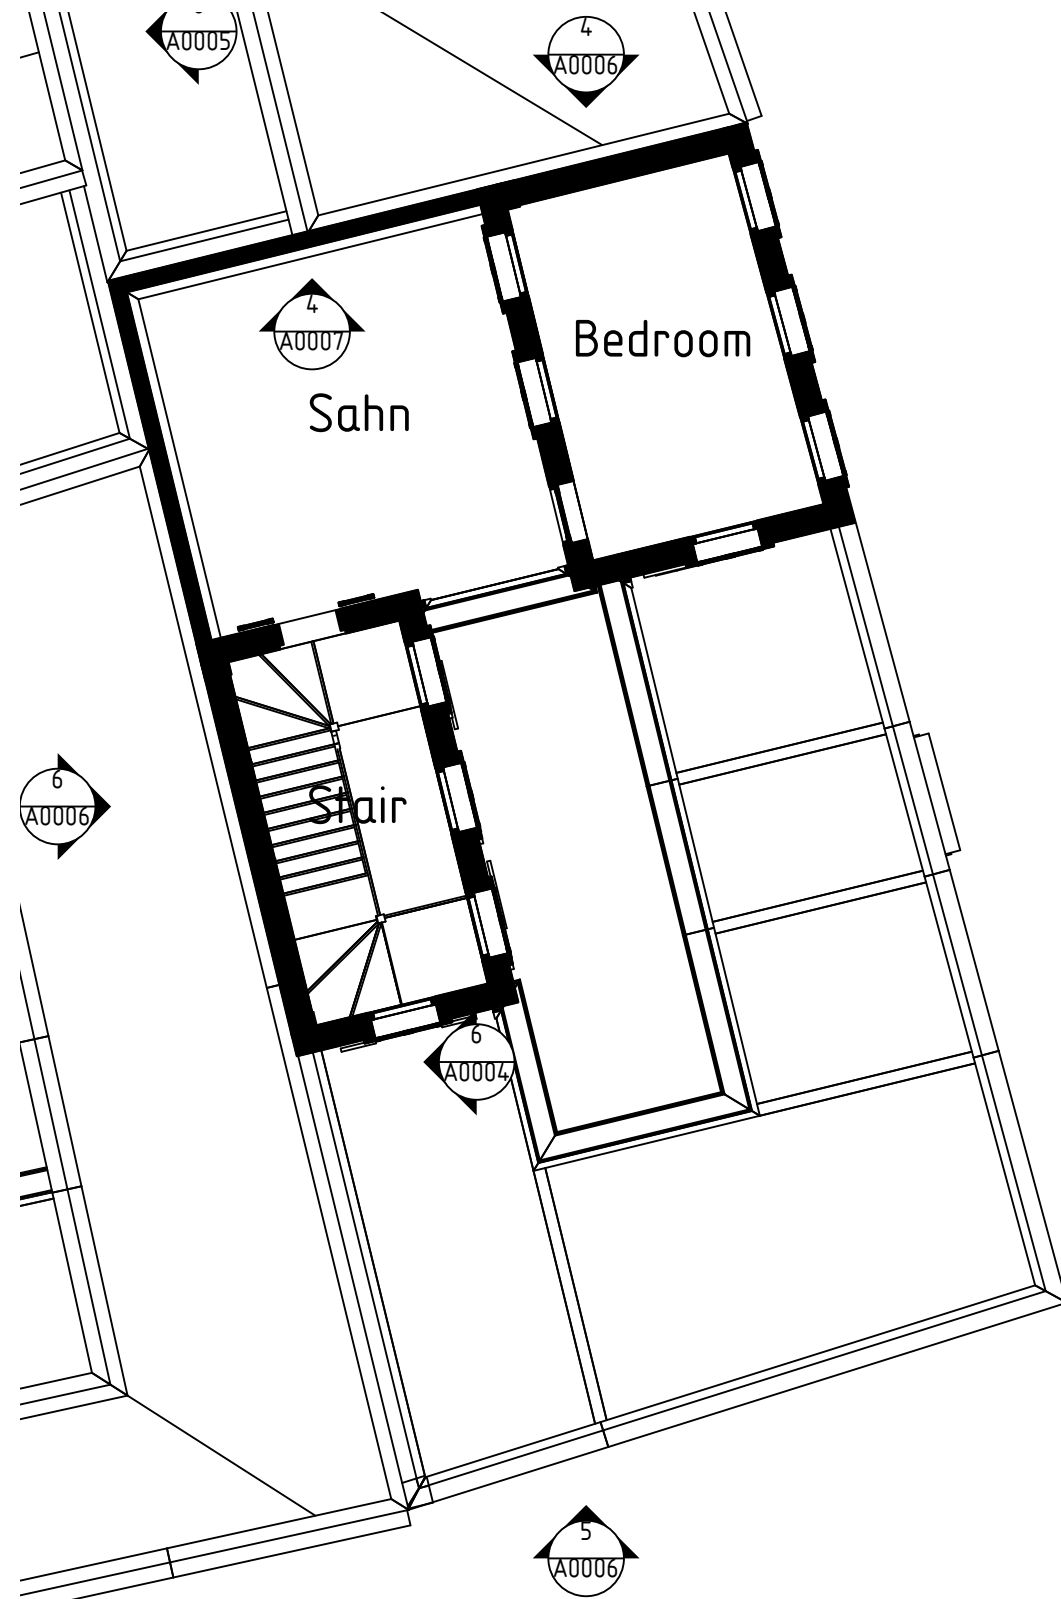

3 plot-4 2
1:100

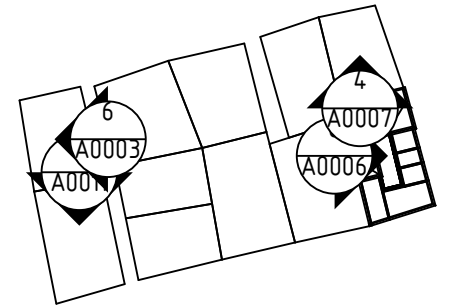

8 Building plot-4 LOCATION
1:1000







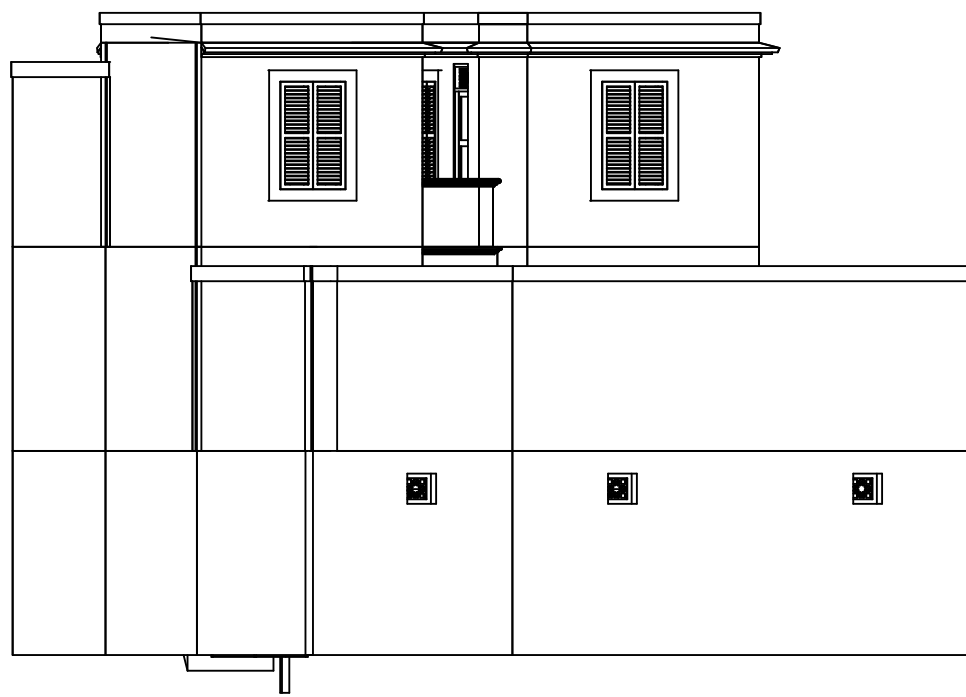


REV. NO.	DESCRIPTION	AUTHOR	ISSUED	DATE
4	Building plot-4 NORTH 1:100			


NOTES
DO NOT SCALE DRAWINGS
5 Building plot-4 SOUTH
1:100

7 Building plot-4 EAST
1:100


COMPANY	GRID NORTH
DRAWING TITLE Building plot-4	
DRAWING NUMBER A0006	REV None

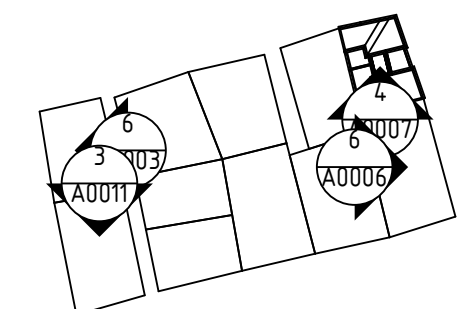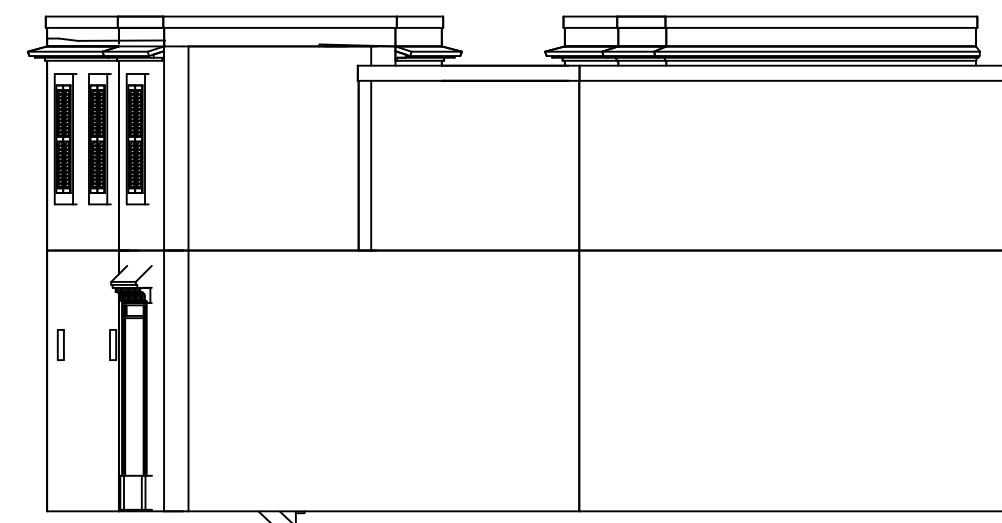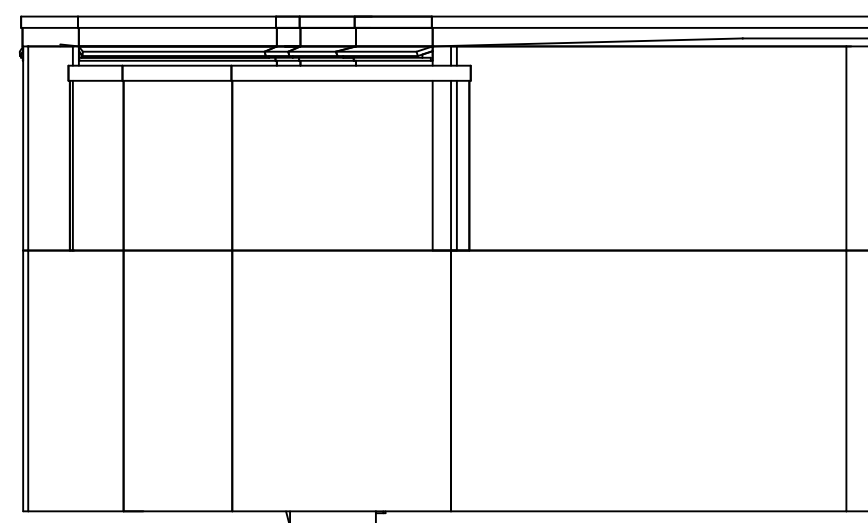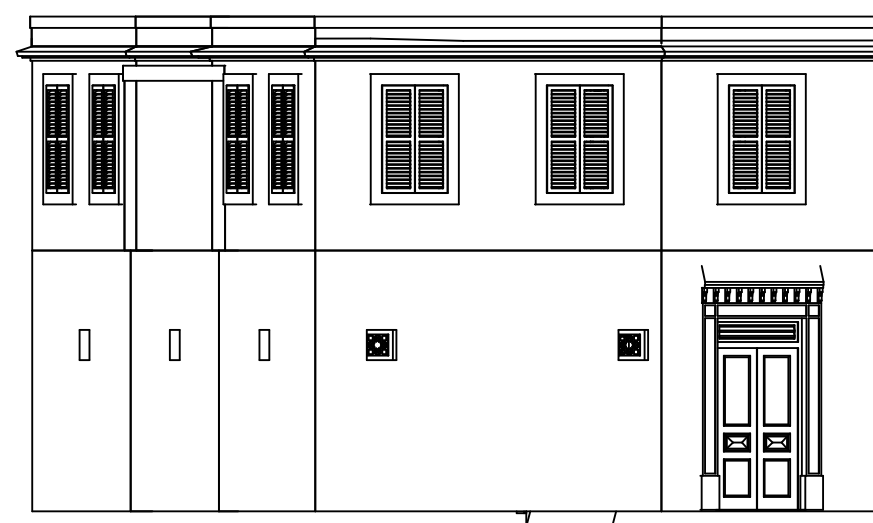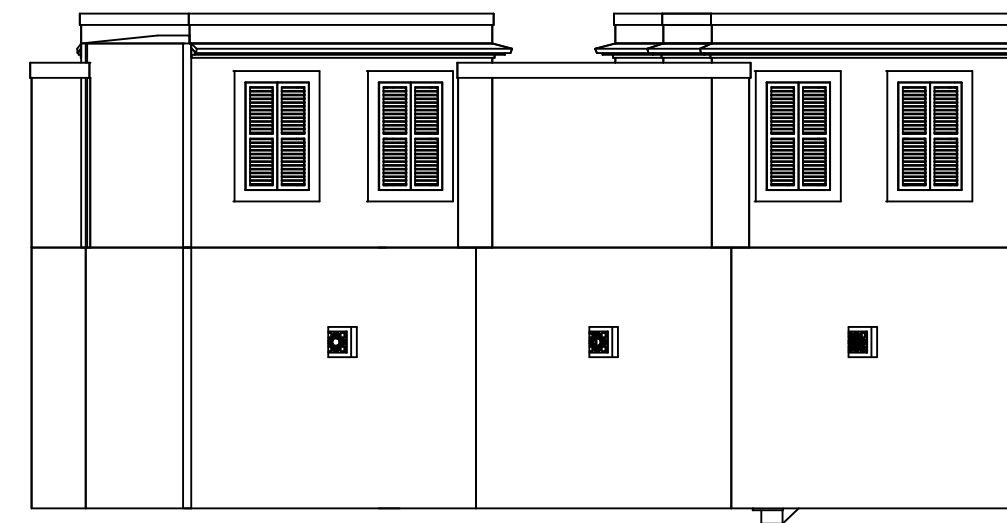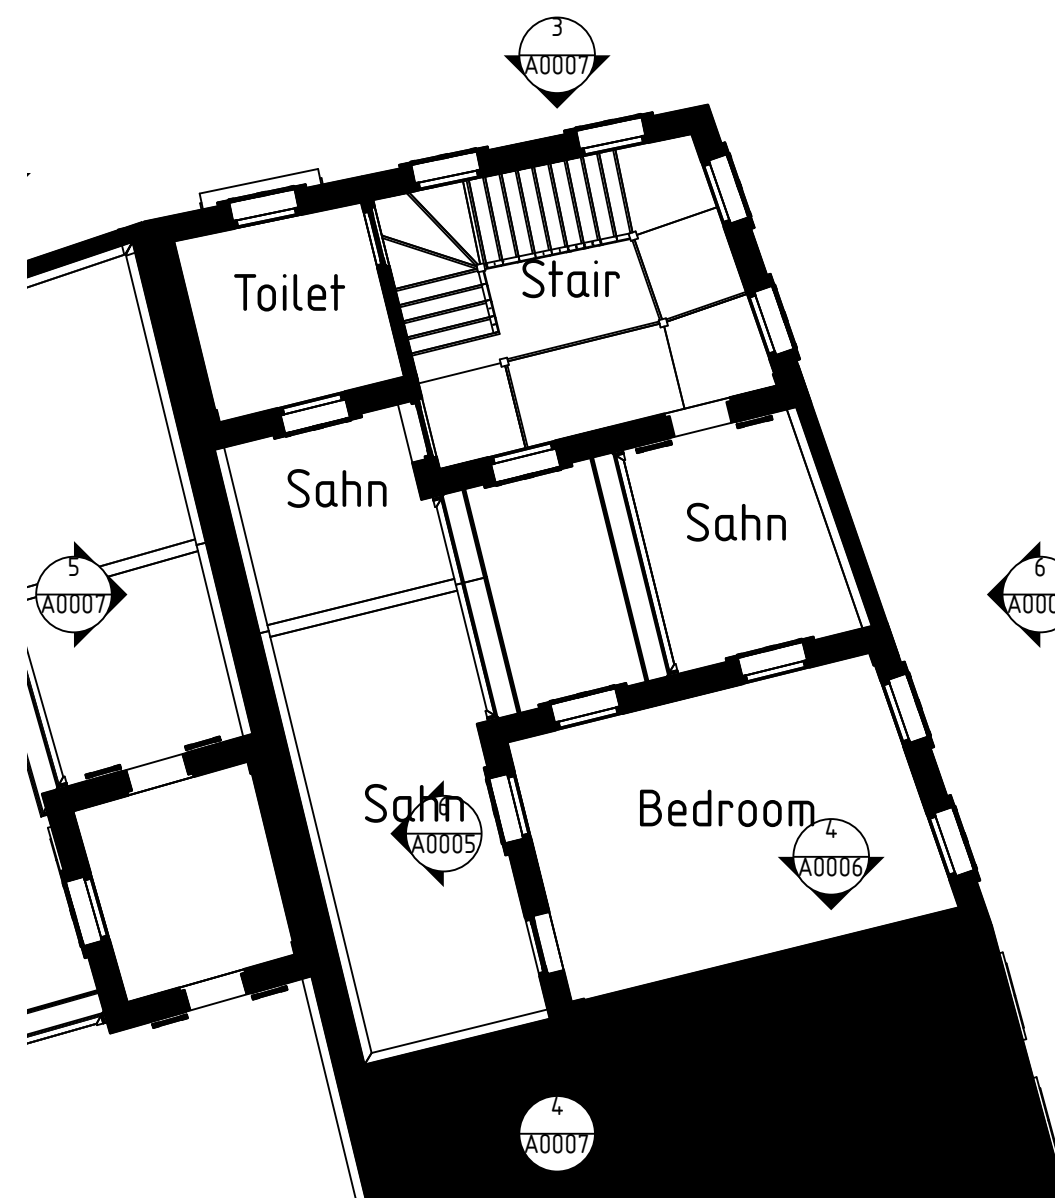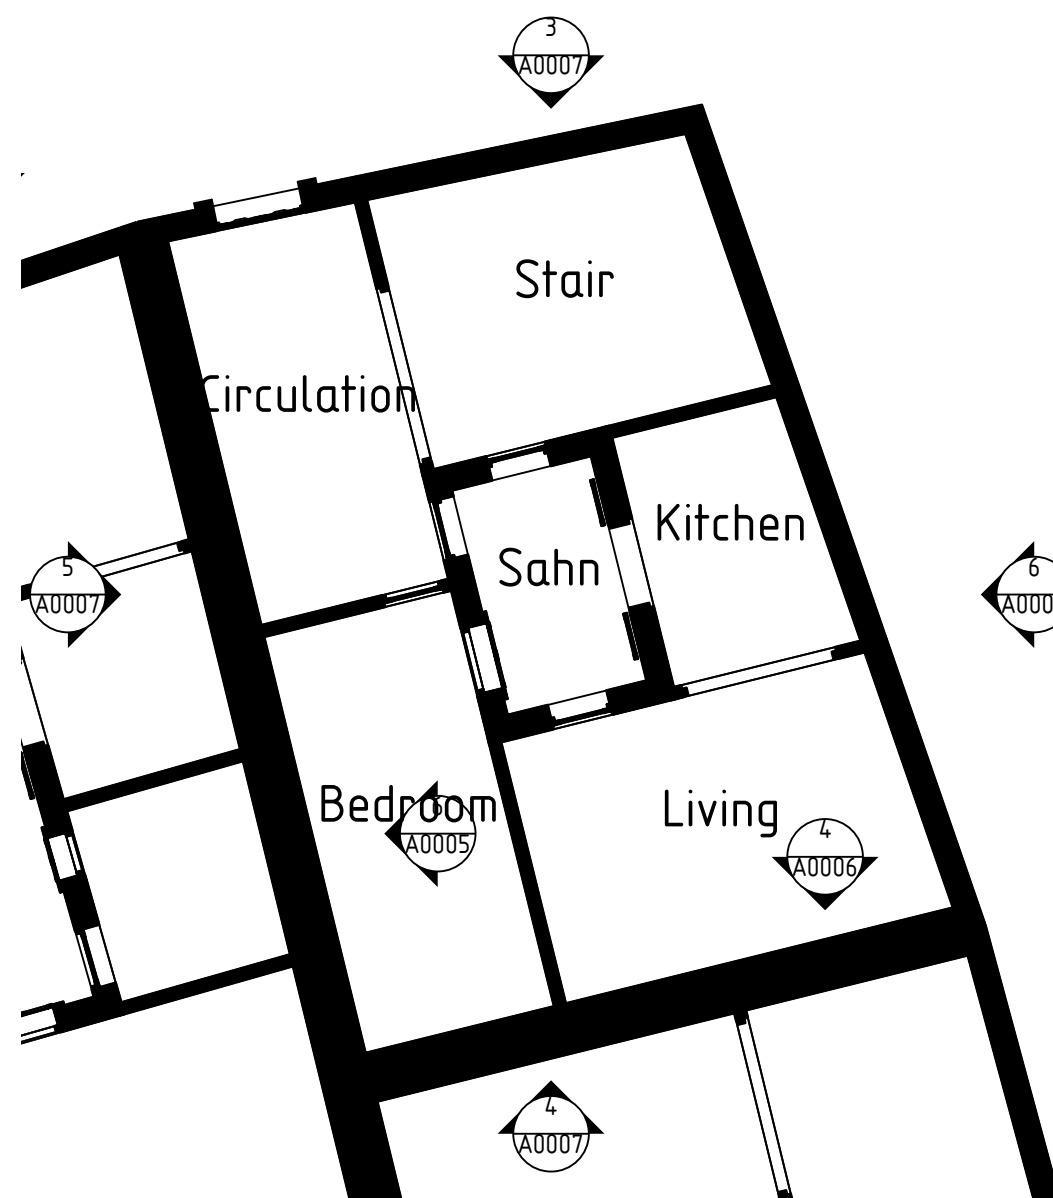


REV. NO.	DESCRIPTION	AUTHOR	ISSUED	DATE	NOTES DO NOT SCALE DRAWINGS	COMPANY	GRID NORTH
							
						DRAWING TITLE	
						Building plot-5	
						DRAWING NUMBER	REV
						A0007	None

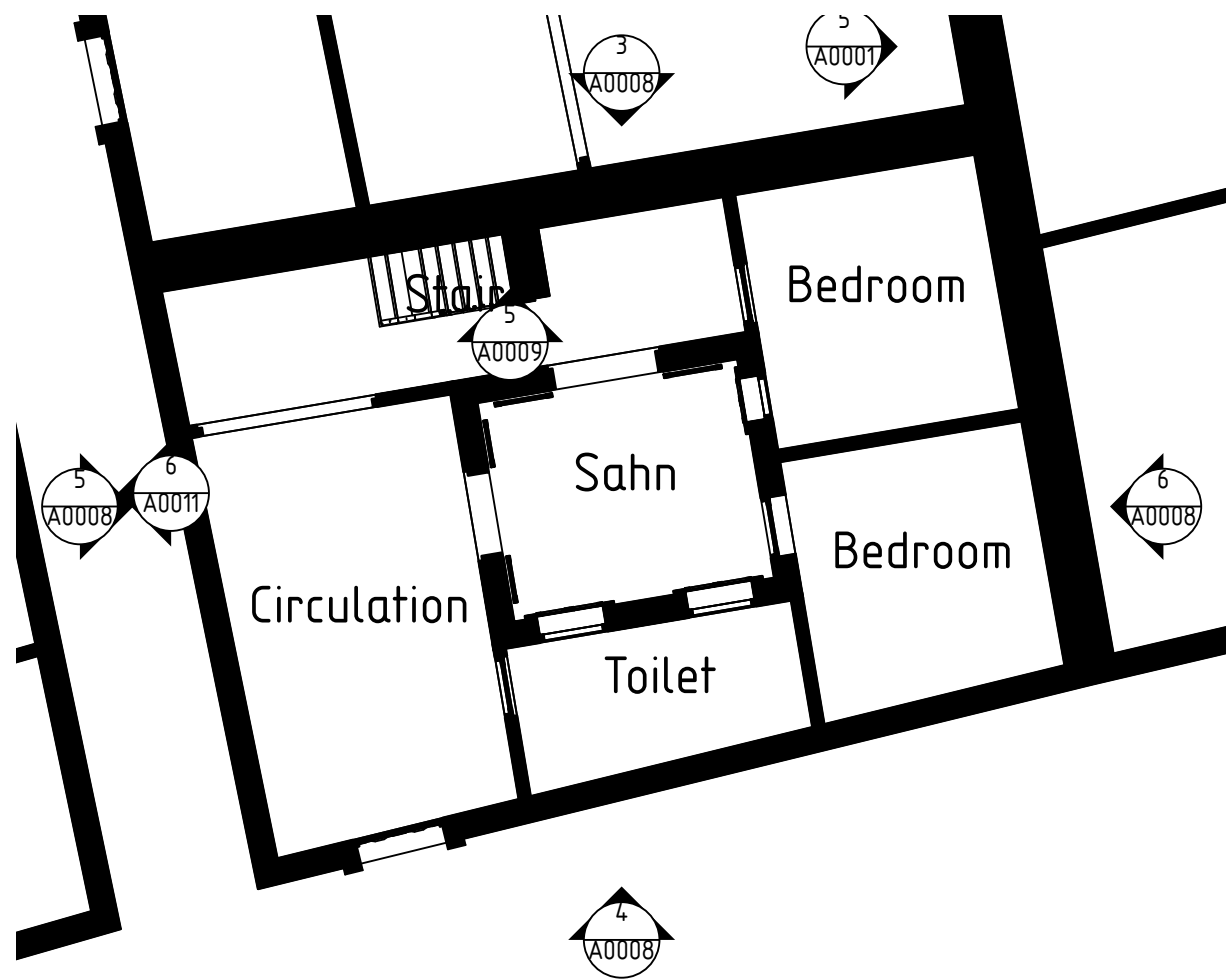


1 plot-6 0
1:100

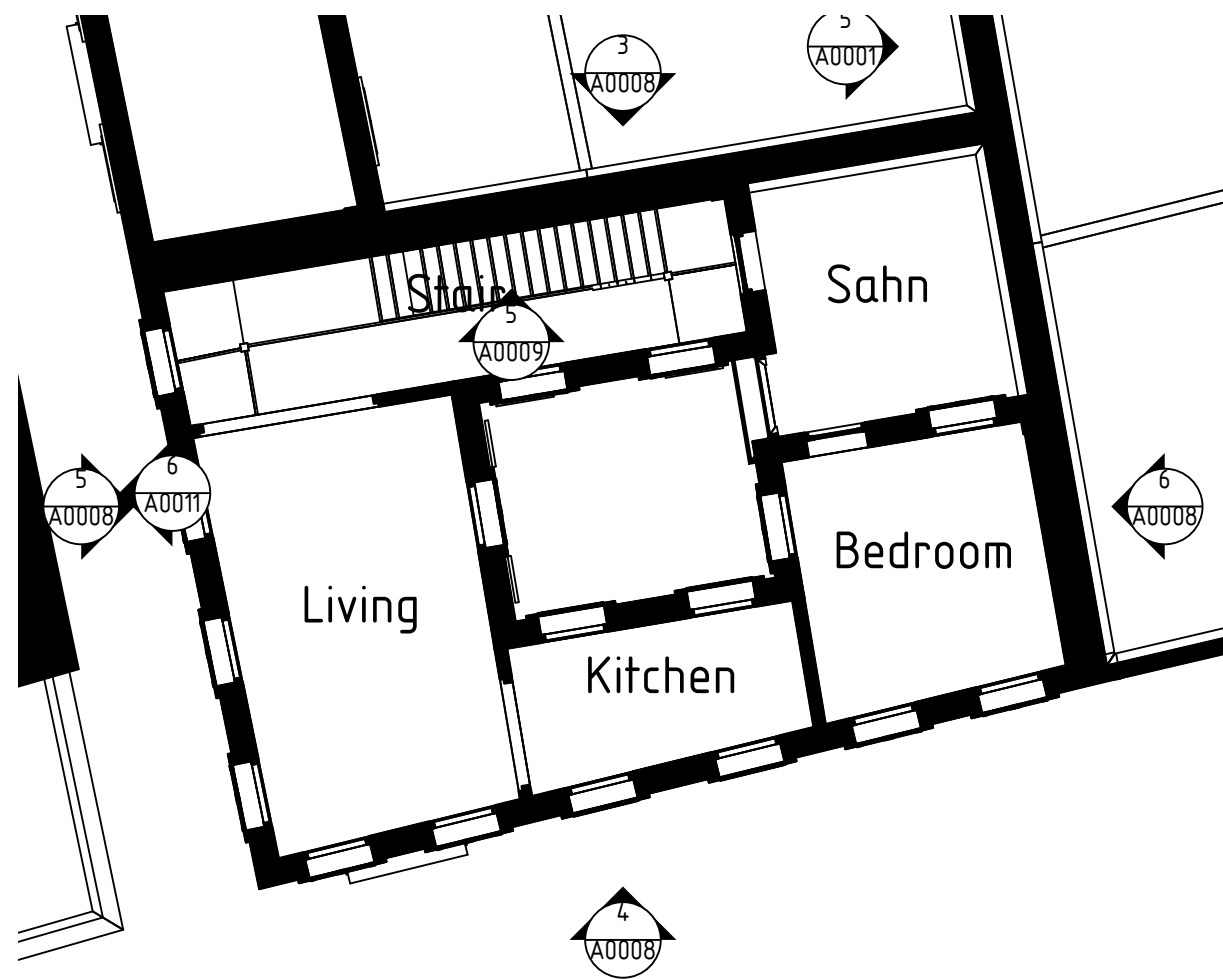


2 plot-6 1
1:100

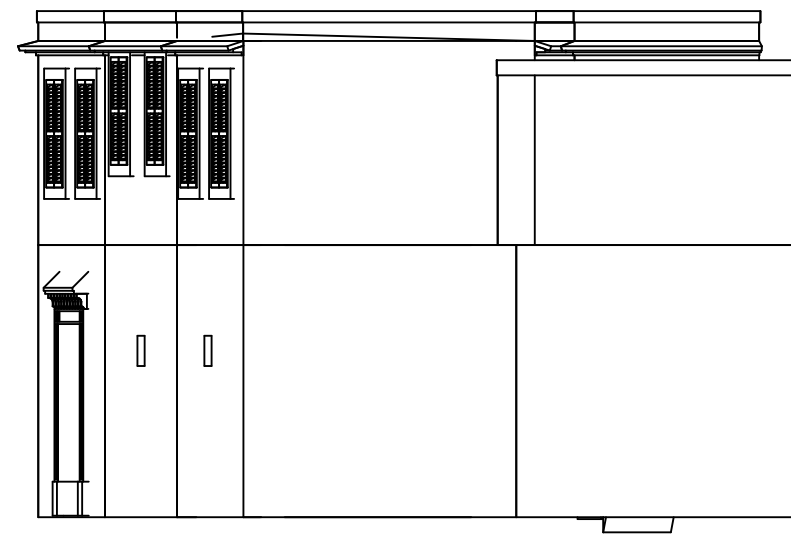


6 Building plot-6 EAST
1:100

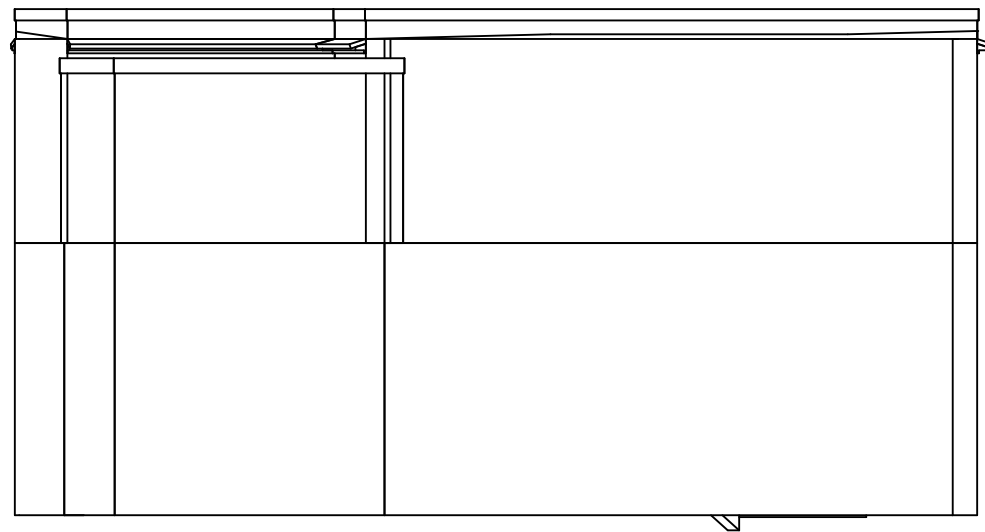


3 Building plot-6 NORTH
1:100

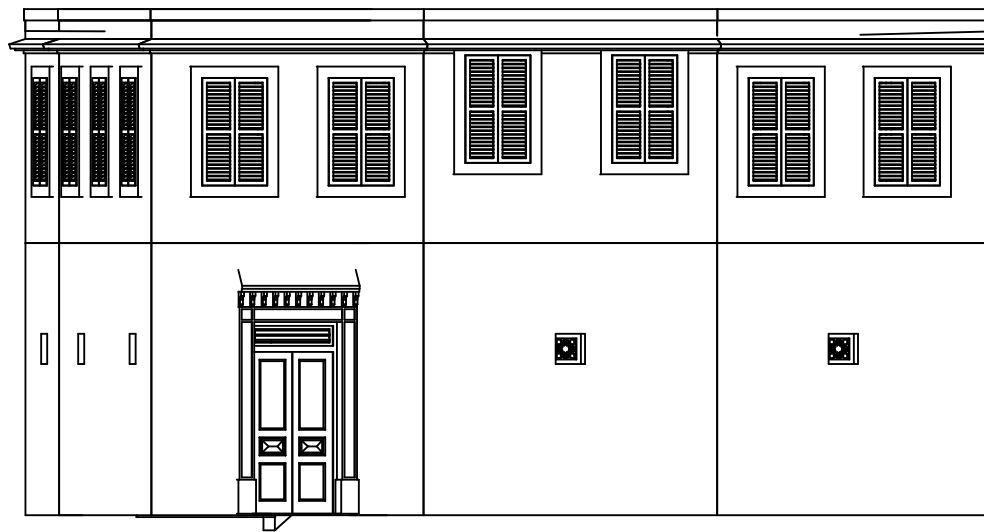

4 Building plot-6 SOUTH
1:100

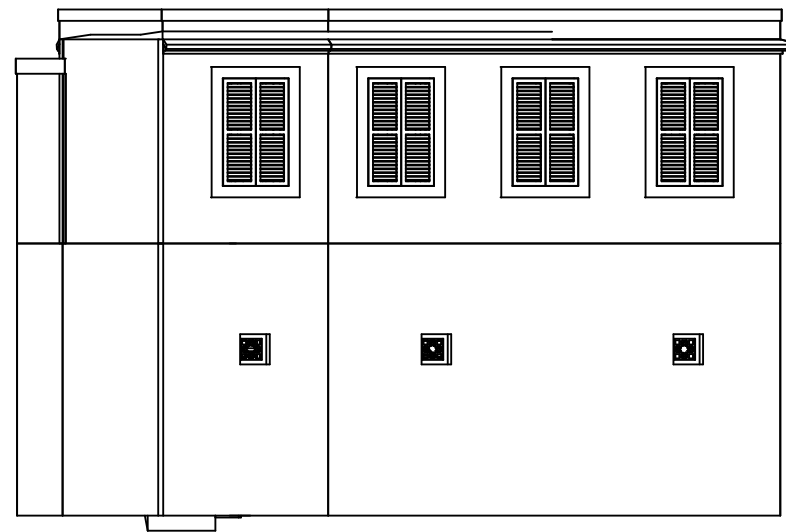

5 Building plot-6 WEST
1:100

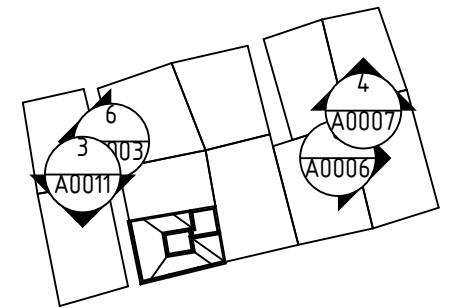


7 Building plot-6 LOCATION
1:1000


REV. NO.	DESCRIPTION	AUTHOR	ISSUED	DATE

NOTES
DO NOT SCALE DRAWINGS


COMPANY	GRID NORTH
DRAWING TITLE Building plot-6	
DRAWING NUMBER A0008	REV None

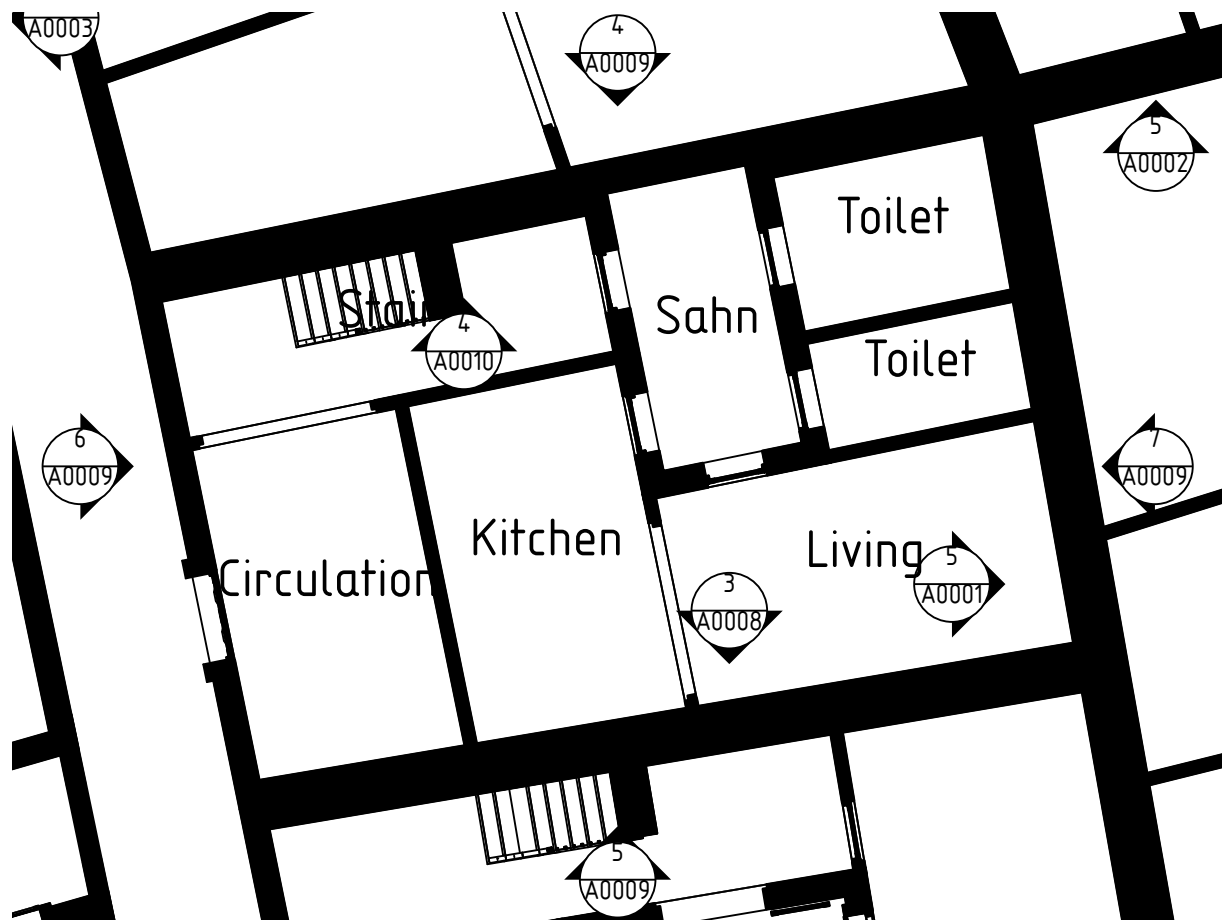


1 plot-7 0
1:100

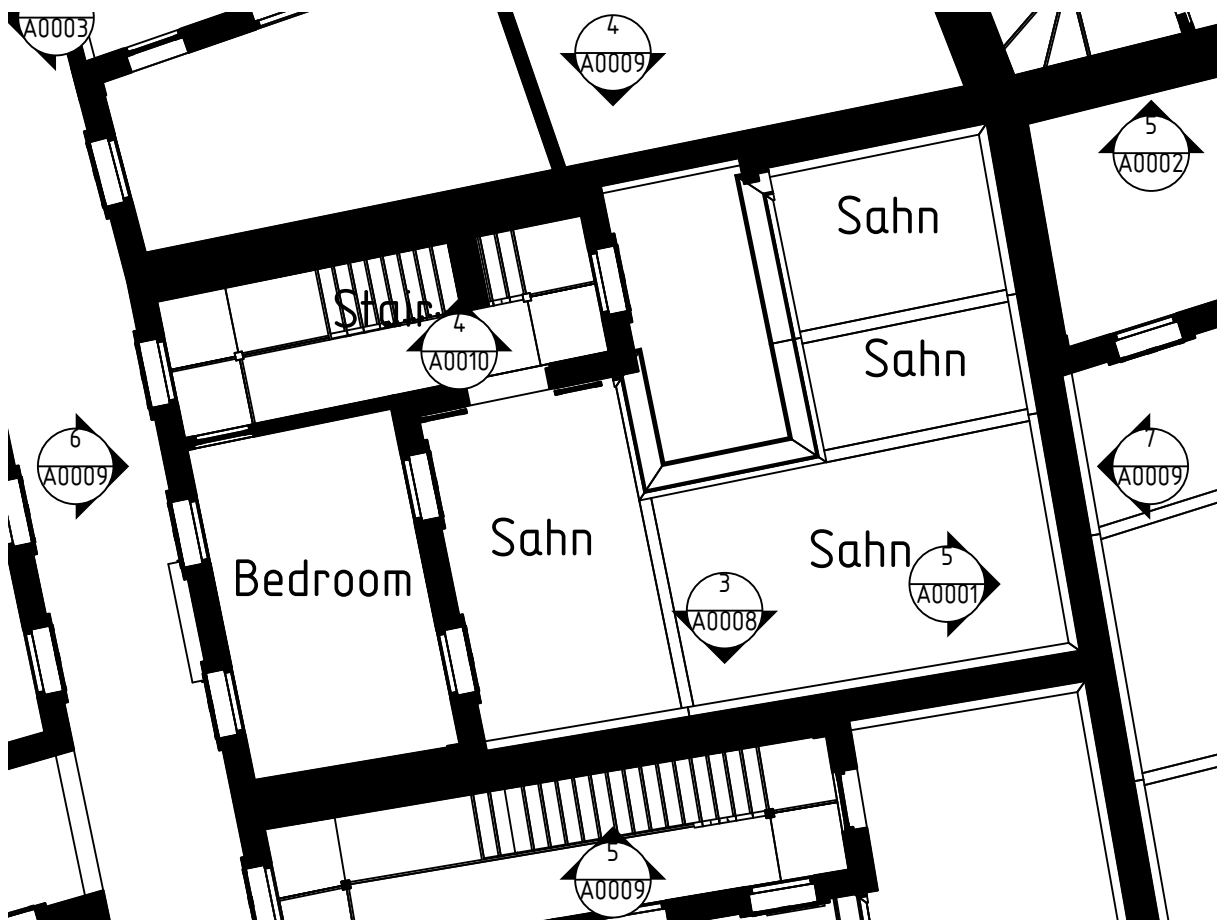

2 plot-7 1
1:100

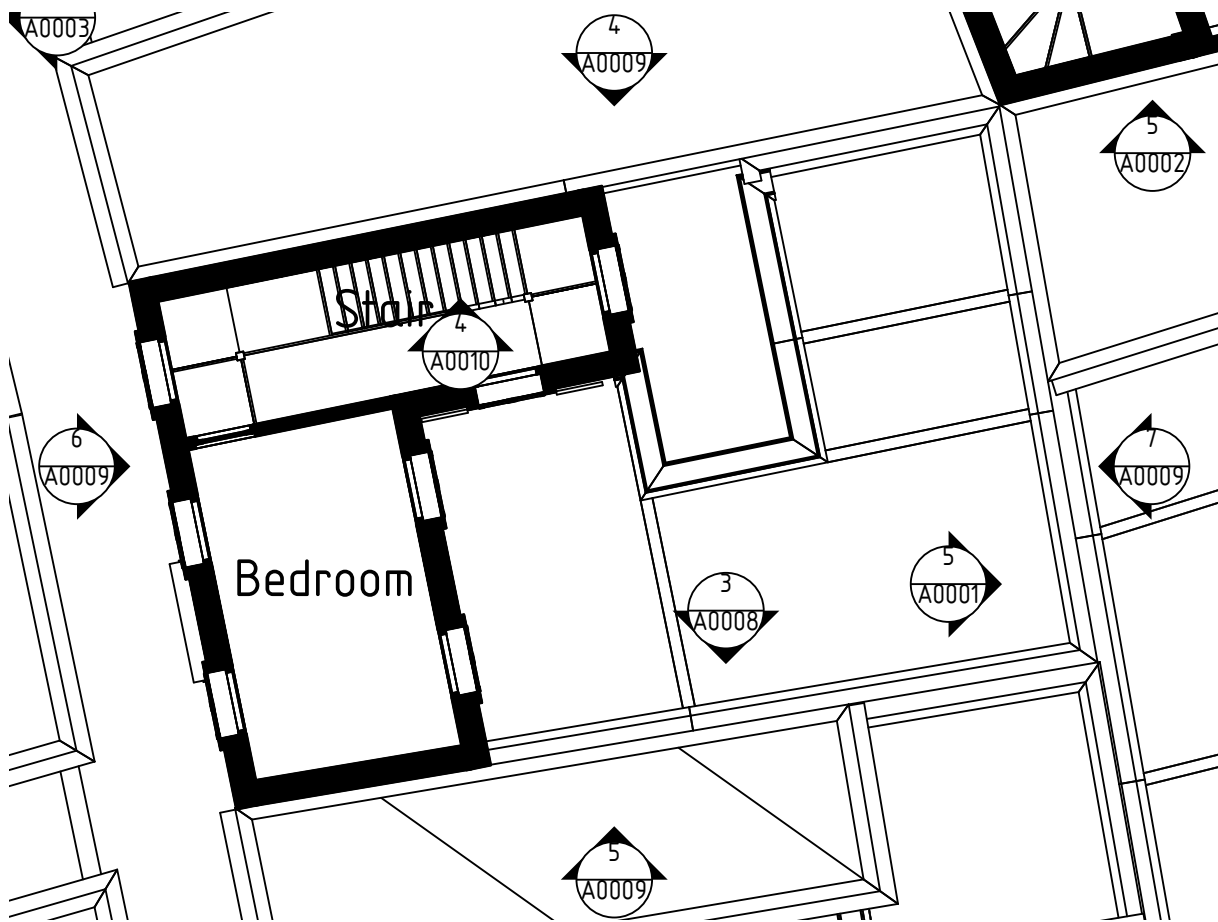


3 plot-7 2
1:100

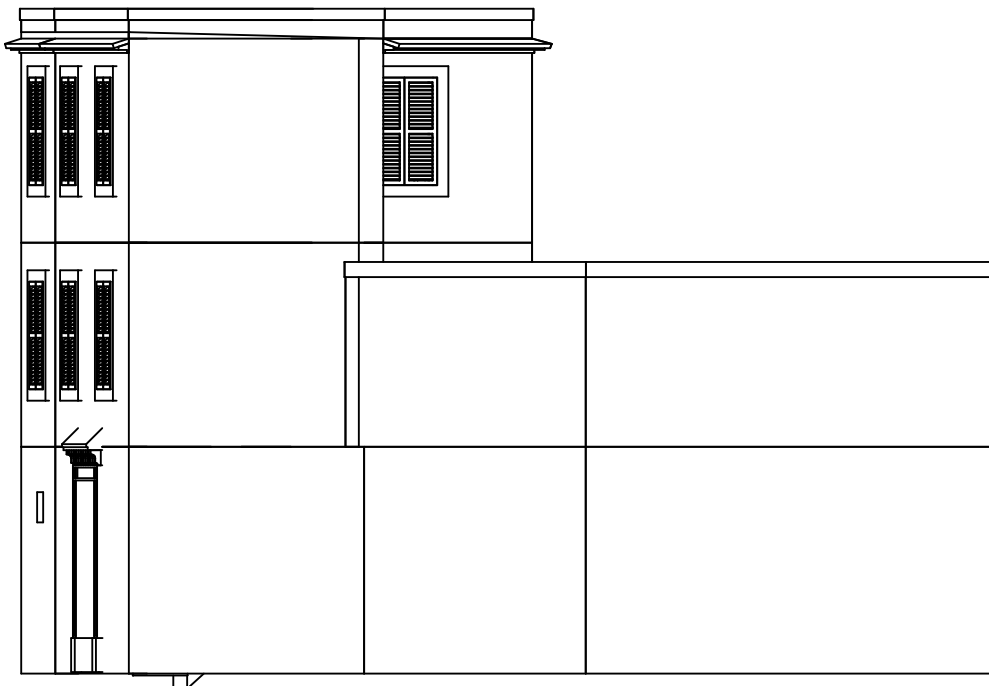


5 Building plot-7 SOUTH
1:100



6 Building plot-7 WEST
1:100

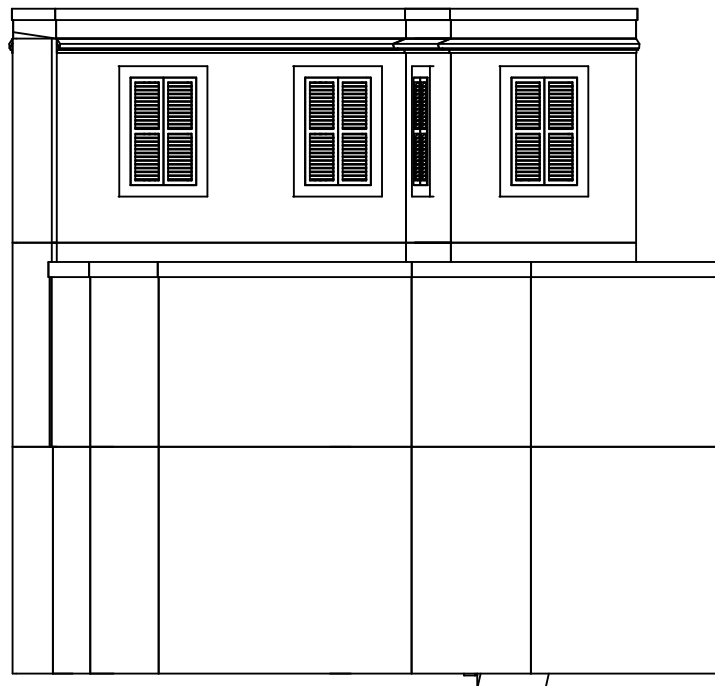

7 Building plot-7 EAST
1:100

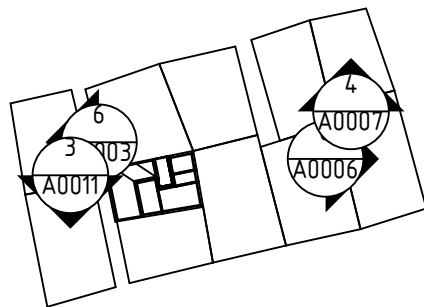


8 Building plot-7 LOCATION
1:1000


REV. NO.	DESCRIPTION	AUTHOR	ISSUED	DATE

NOTES
DO NOT SCALE DRAWINGS


COMPANY	GRID NORTH
DRAWING TITLE Building plot-7	
DRAWING NUMBER A0009	REV None

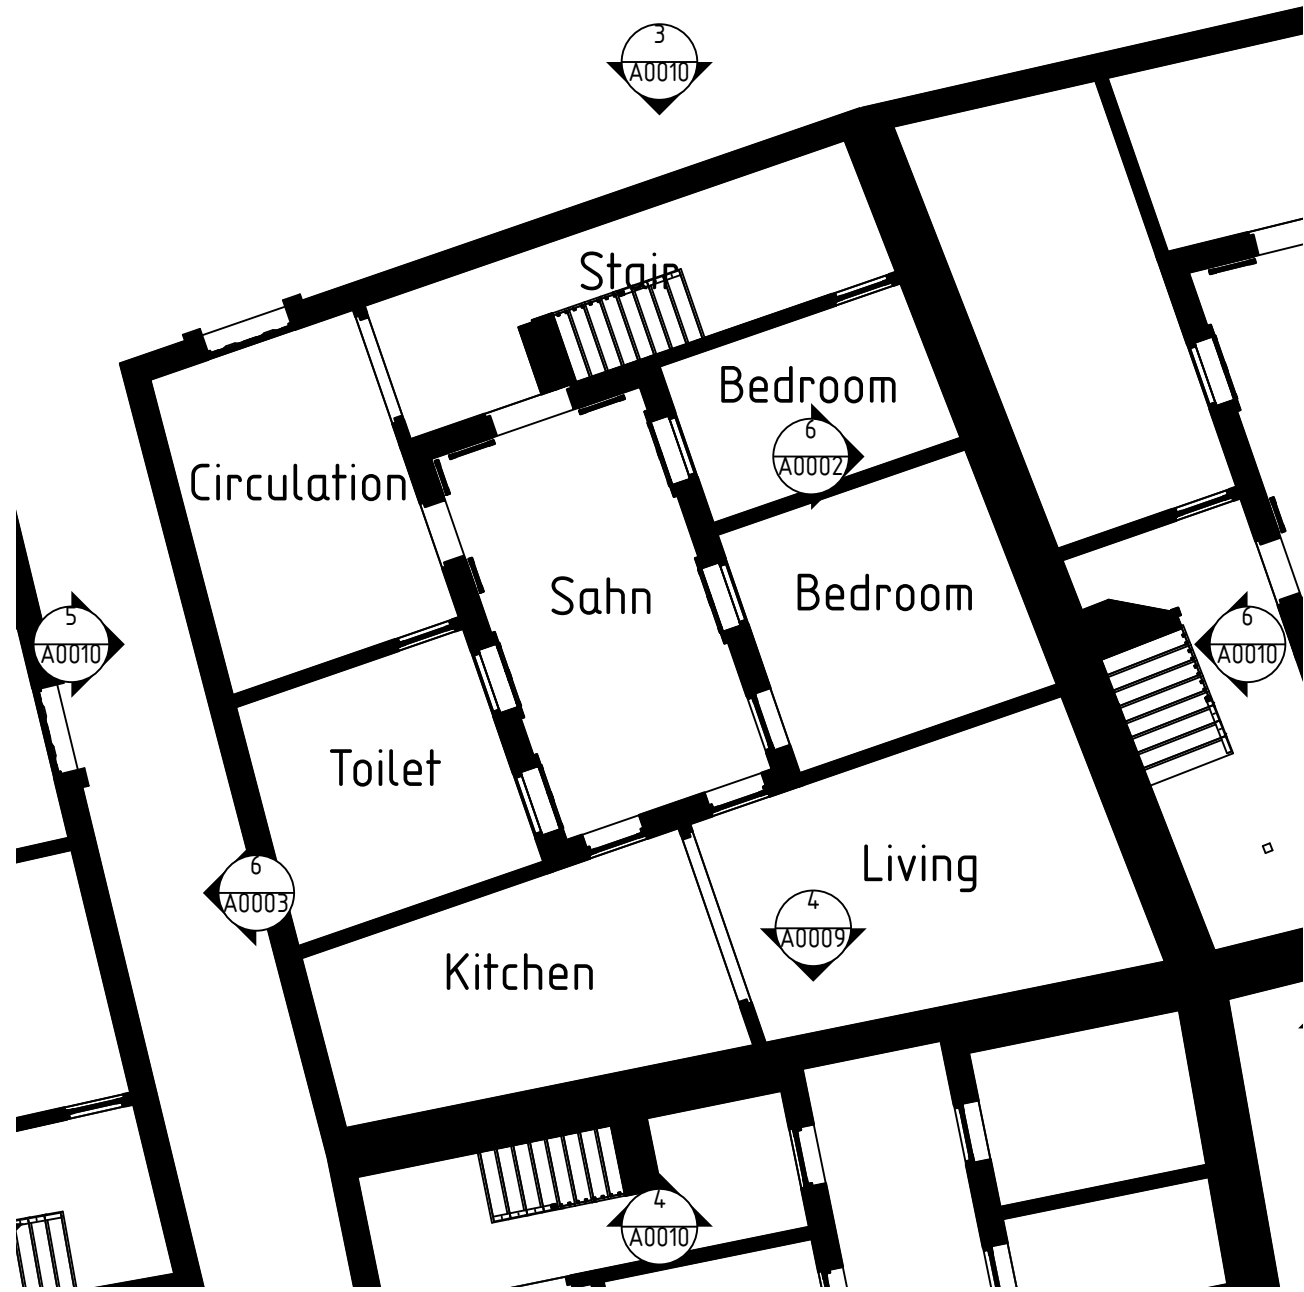


1 plot-8 0
1:100

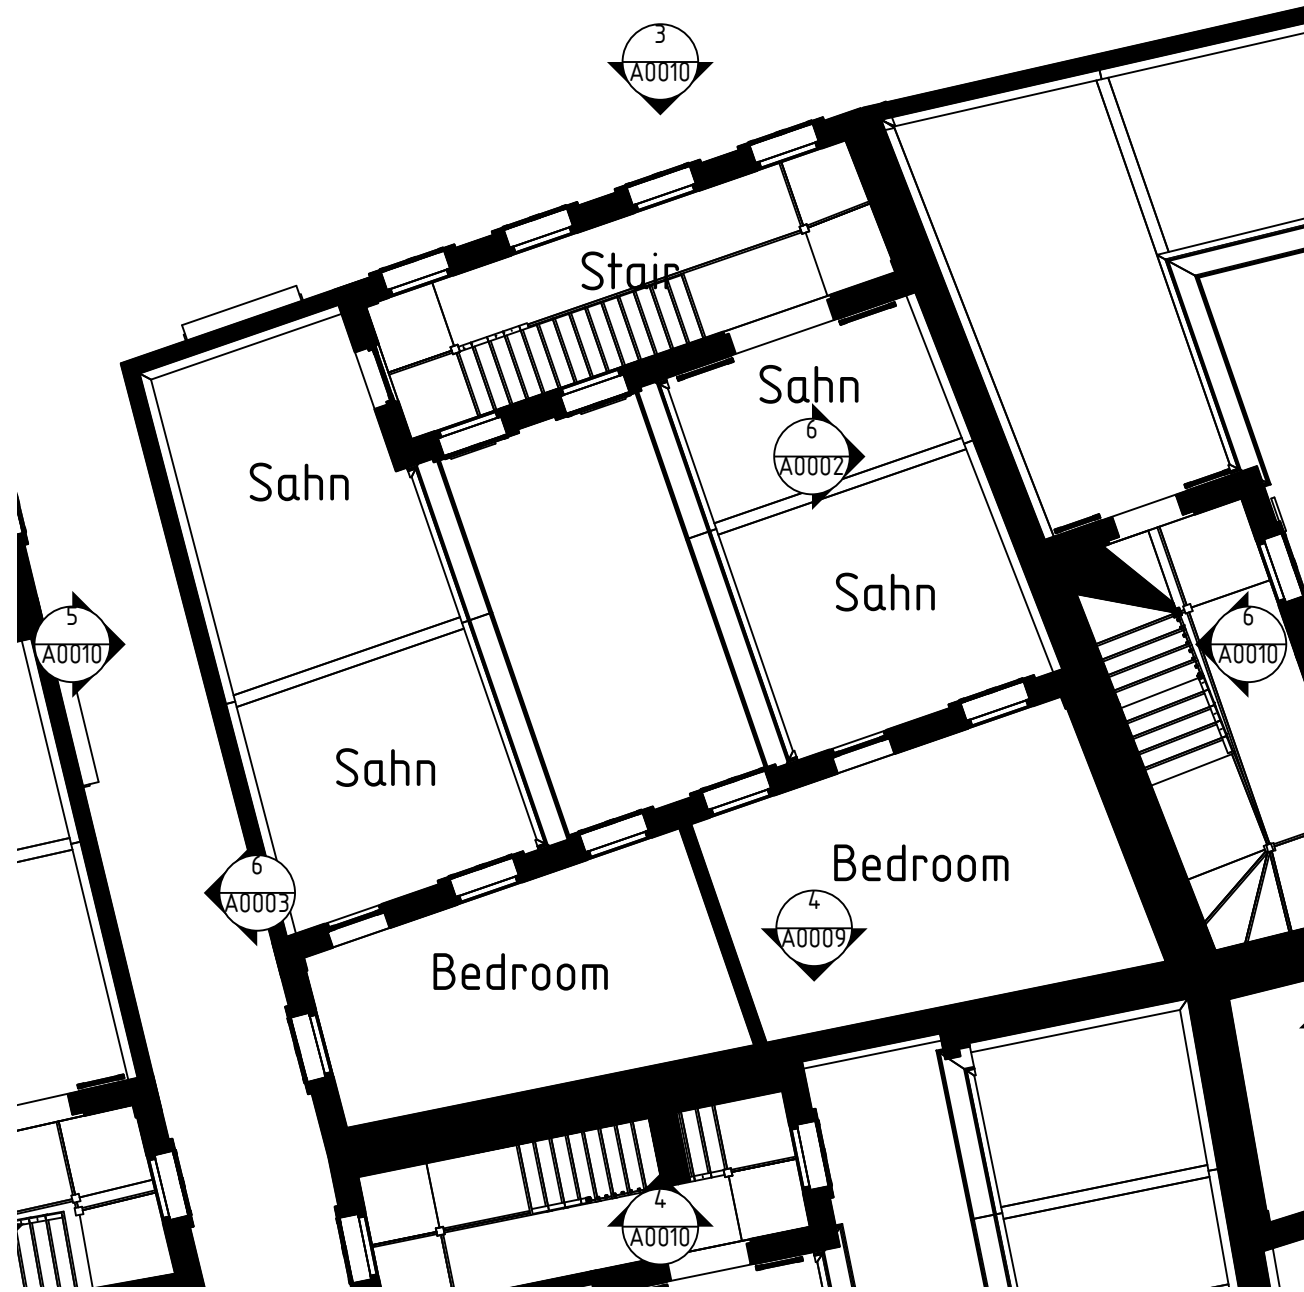


2 plot-8 1
1:100

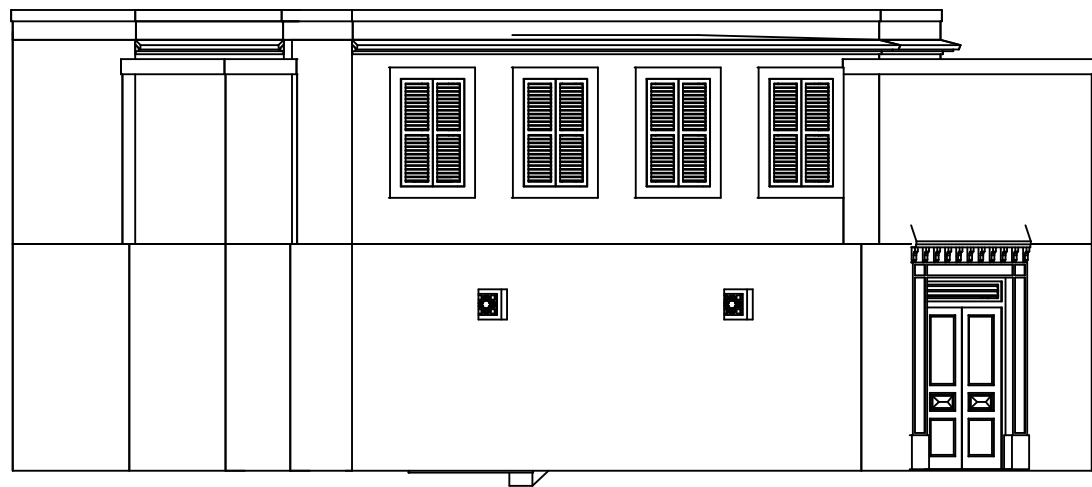


3 Building plot-8 NORTH
1:100

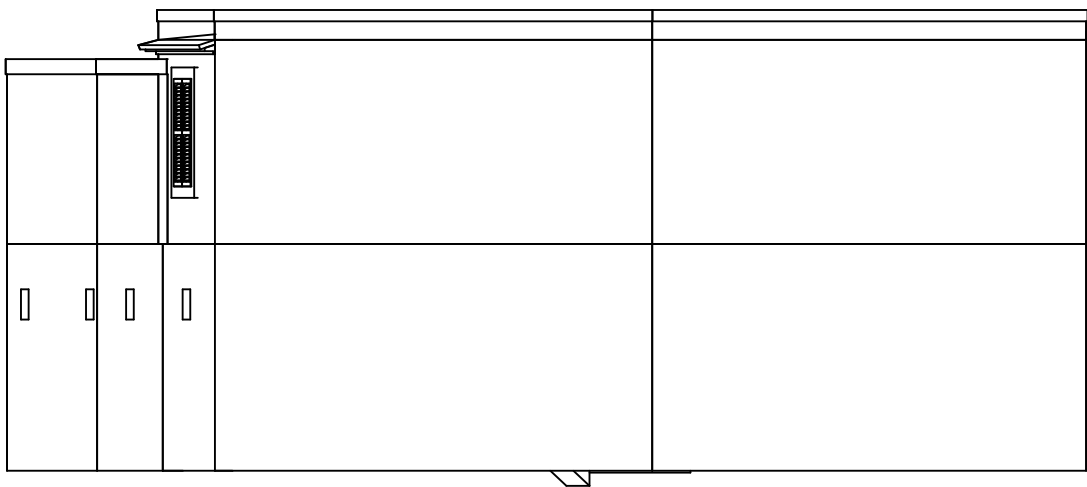


4 Building plot-8 SOUTH
1:100

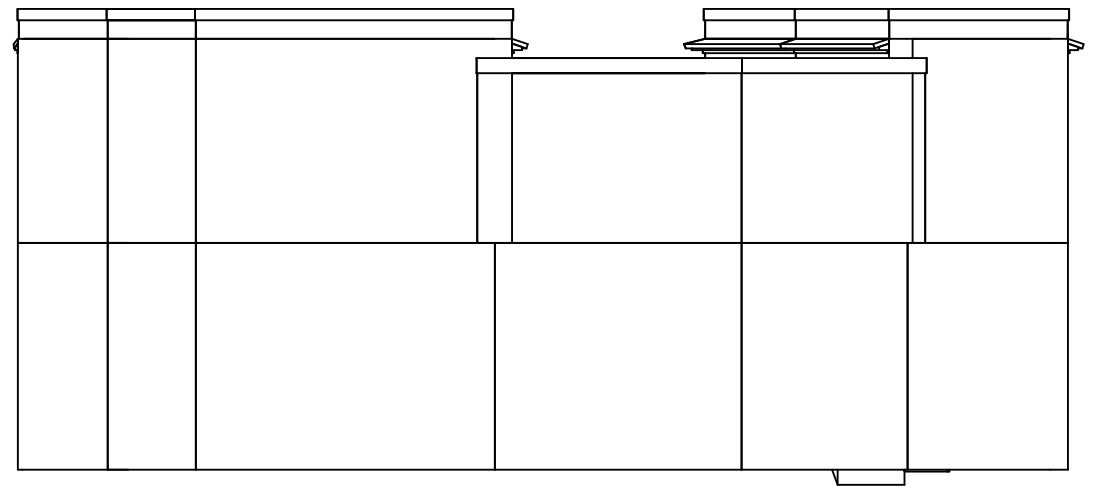

6 Building plot-8 EAST
1:100

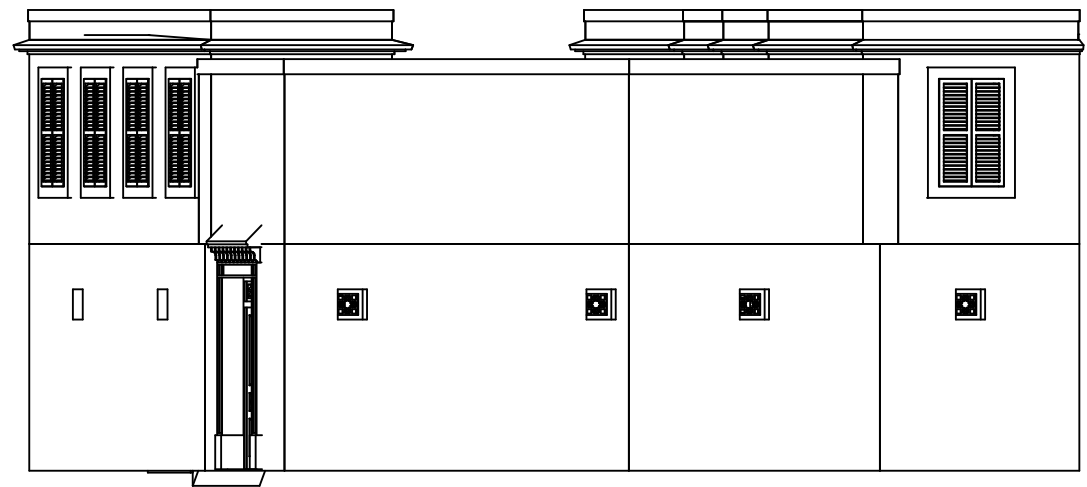

5 Building plot-8 WEST
1:100

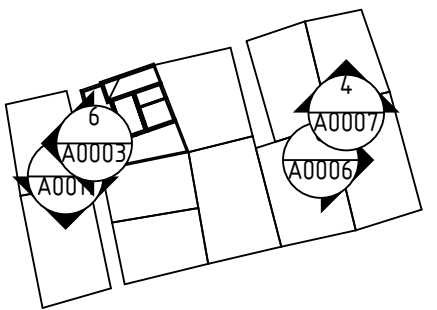


7 Building plot-8 LOCATION
1:1000


REV. NO.	DESCRIPTION	AUTHOR	ISSUED	DATE

NOTES DO NOT SCALE DRAWINGS


COMPANY	GRID NORTH
DRAWING TITLE Building plot-8	
DRAWING NUMBER A0010	REV None

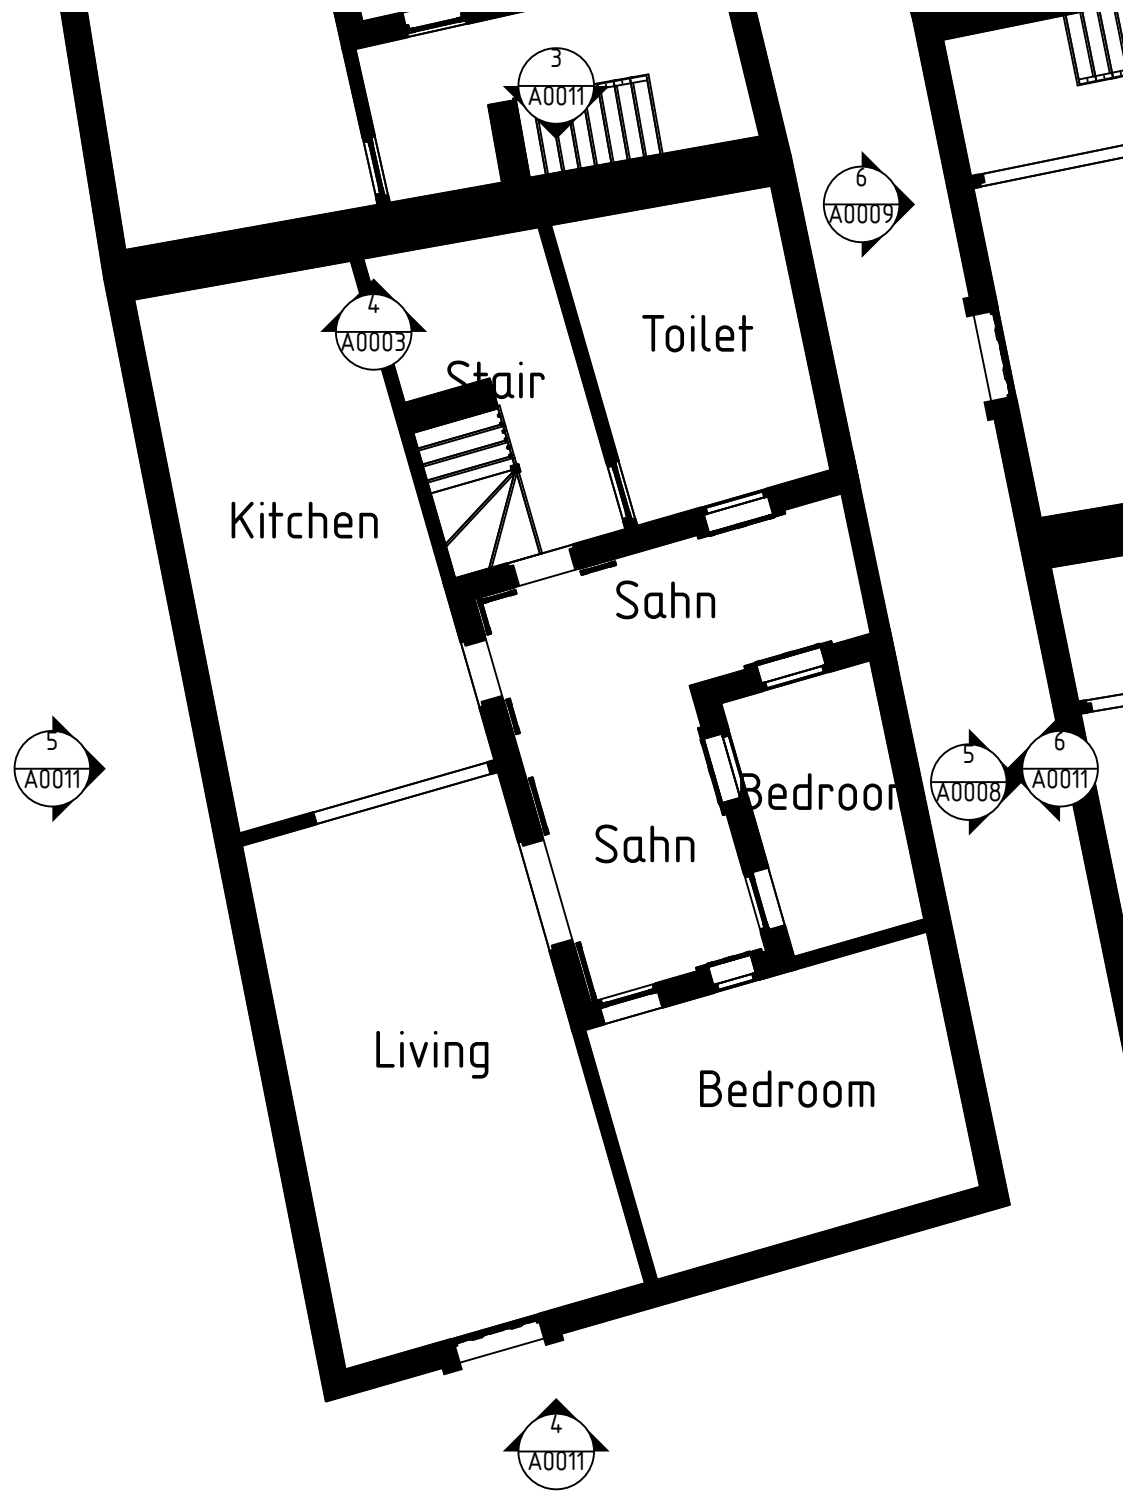

1 plot-9 0
1:100

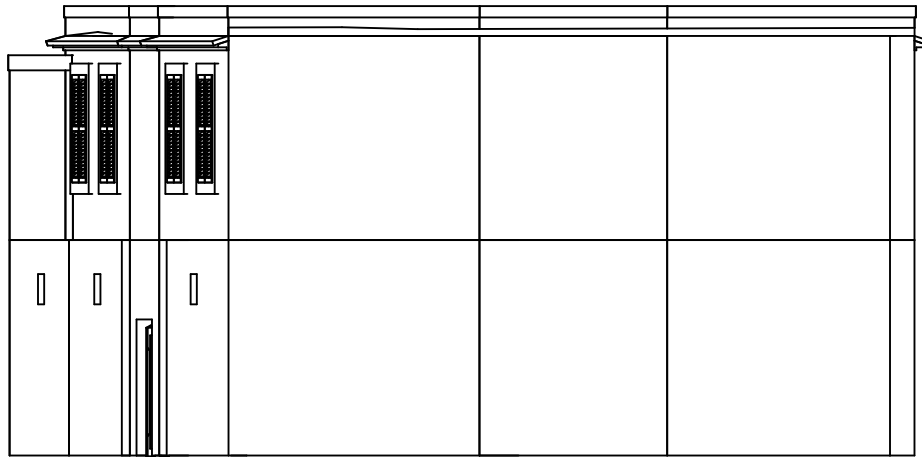


3 Building plot-9 NORTH
1:100

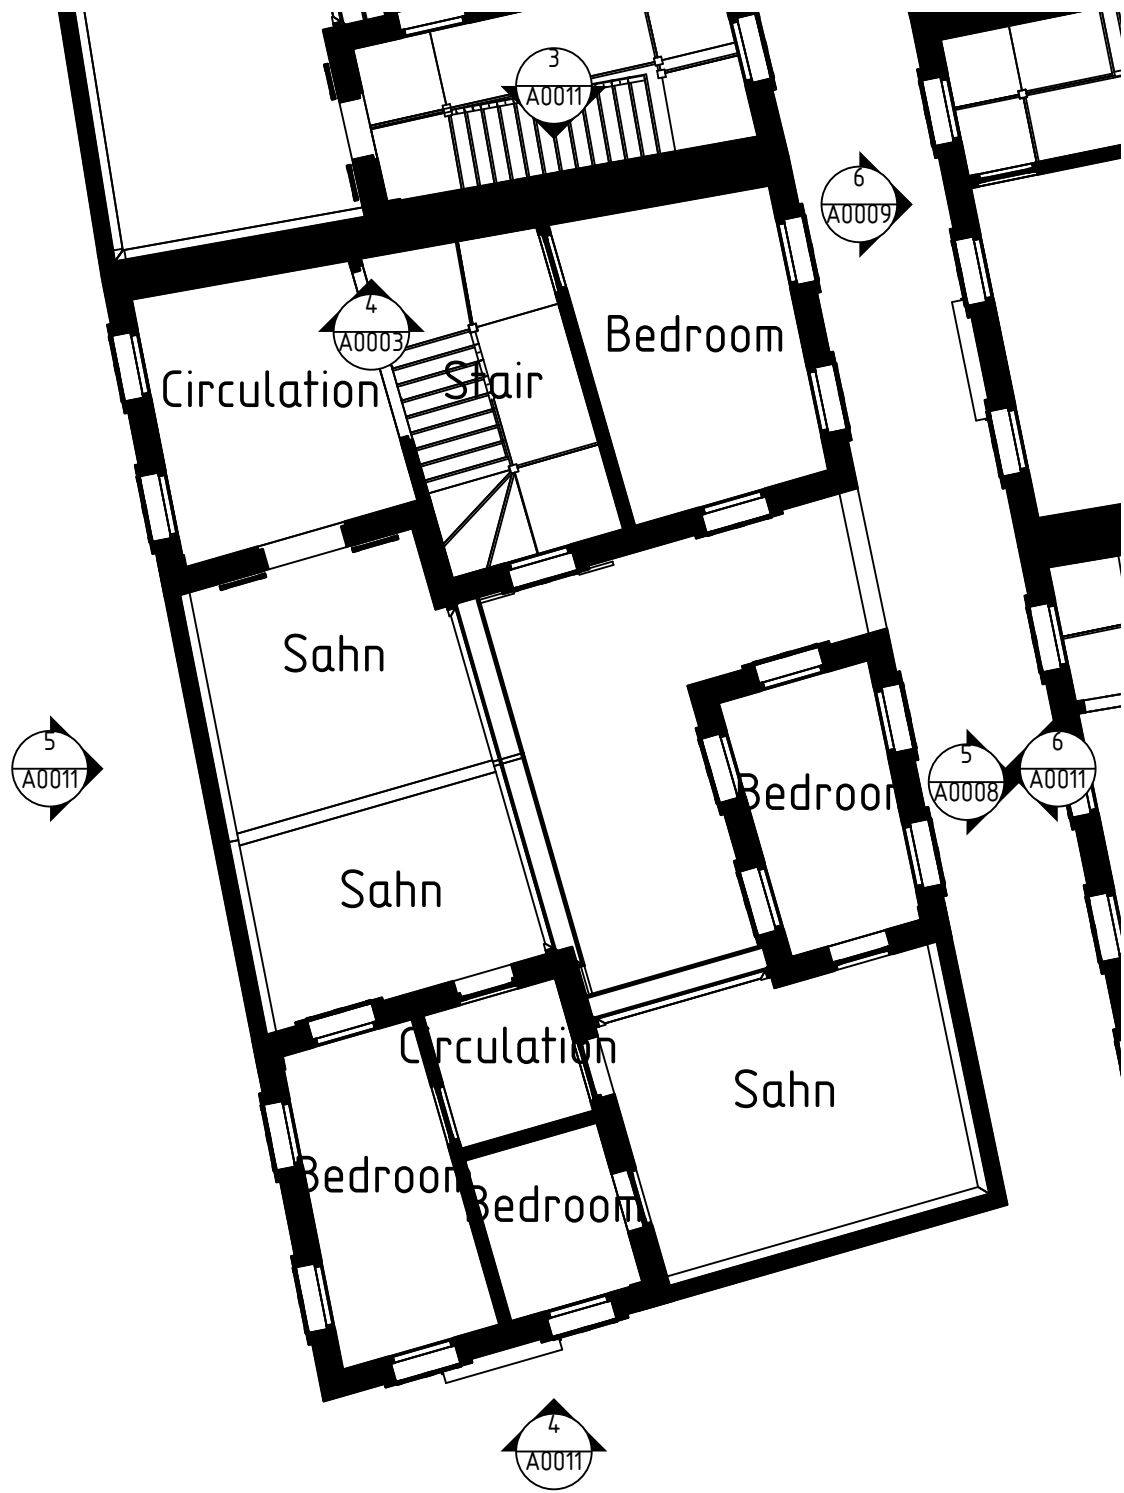


2 plot-9 1
1:100




4 Building plot-9 SOUTH
1:100

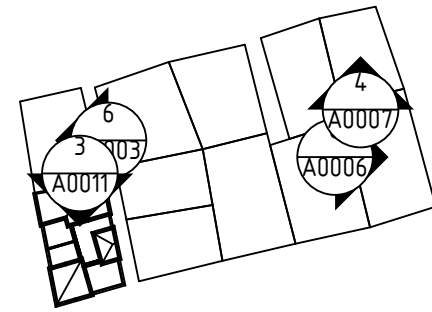

7 Building plot-9 LOCATION
1:1000

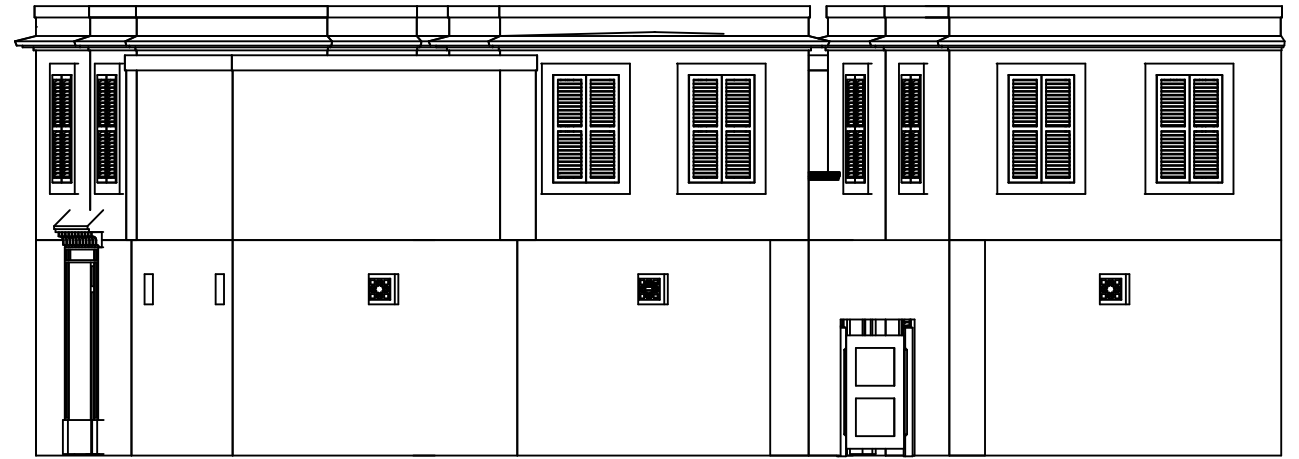

6 Building plot-9 EAST
1:100

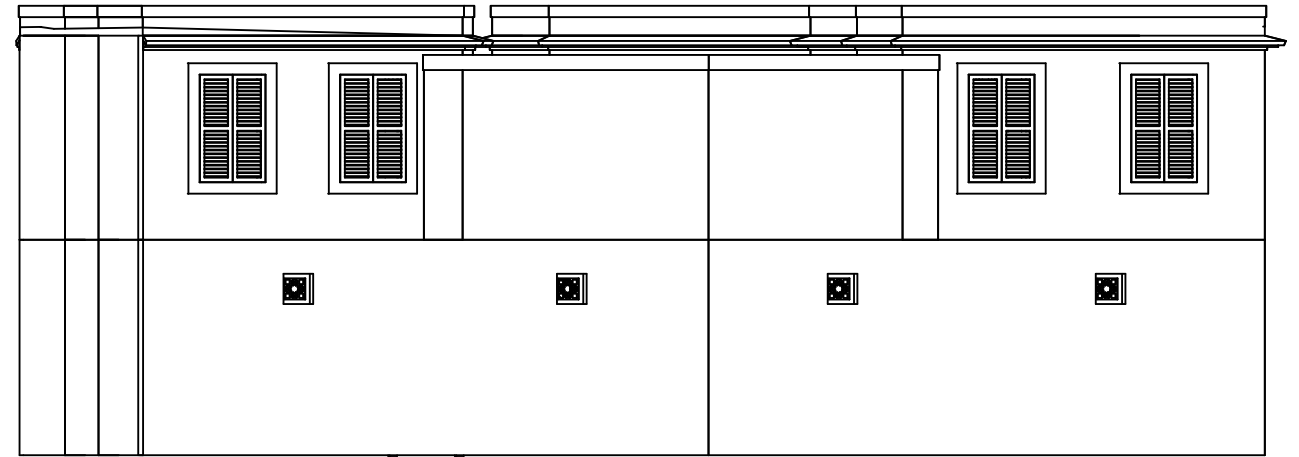

5 Building plot-9 WEST
1:100

REV. NO.	DESCRIPTION	AUTHOR	ISSUED	DATE

NOTES DO NOT SCALE DRAWINGS

COMPANY	GRID NORTH
DRAWING TITLE Building plot-9	
DRAWING NUMBER A0011	REV None